



LEGEND

◆ NDM TEST LOCATION



NOTE:
 A selection of NDM test points only has been shown due to NDM testing density. Full details of all NDM test results are provided in 235361 - Prestons Park Subdivision Stage G2 Geotechnical Completion Report

Eagle Technology, Land Information New Zealand, GEBCO, Community maps contributors



REV	DATE	REVISION DETAILS	APPROVED
A	31/03/23	ISSUE FOR INFORMATION	J. Kupec

DRAWN	DESIGNED
R.Dawson	T.Tremain
CHECKED	
J. Muirson	
APPROVED	
J. Kupec	31/03/2023

PROJECT
PRESTONS PARK SUB-STAGE G2
TITLE
NDM LOCATIONS

PROJECT No.	235361
SCALE	AS SHOWN
DRAWING No.	FIG 4
SHEET	A




NOTE
 TECHNICAL CATEGORY CLASSIFICATION HAS BEEN ASSESSED
 IN ACCORDANCE WITH SECTION 3 OF THE MBIE
 GUIDELINES (2012)

LEGEND

- TC1 EQUIVALENT BEHAVIOUR
- TC2 EQUIVALENT BEHAVIOUR

Source: Esri, DigitalGlobe, GeoEye, Earthstar Geographics, CNES/Airbus DS, USDA, USGS, AeroGRID, IGN, and the GIS User Community

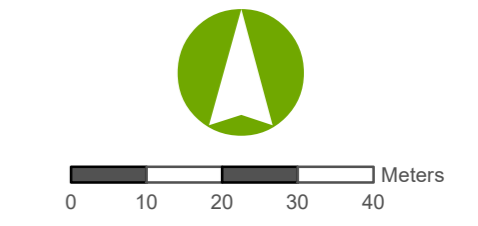

NOTES - PROPERTY DATA FROM LINZ




REV	DATE	REVISION DETAILS	APPROVED	DRAWN	DESIGNED
A	23/03/31	ISSUE FOR INFORMATION	J. Kupec	R.Dawson	C. Scott
				CHECKED	
				J. Muirson	
				APPROVED	
					DATE
				J. Kupec	31/03/2023


PROJECT
PRESTONS PARK - SUBSTAGE G2

TITLE
TECHNICAL CATEGORY PLAN

PROJECT No.	235361
SCALE	AS SHOWN
DRAWING No.	FIG 5
SHEET	A

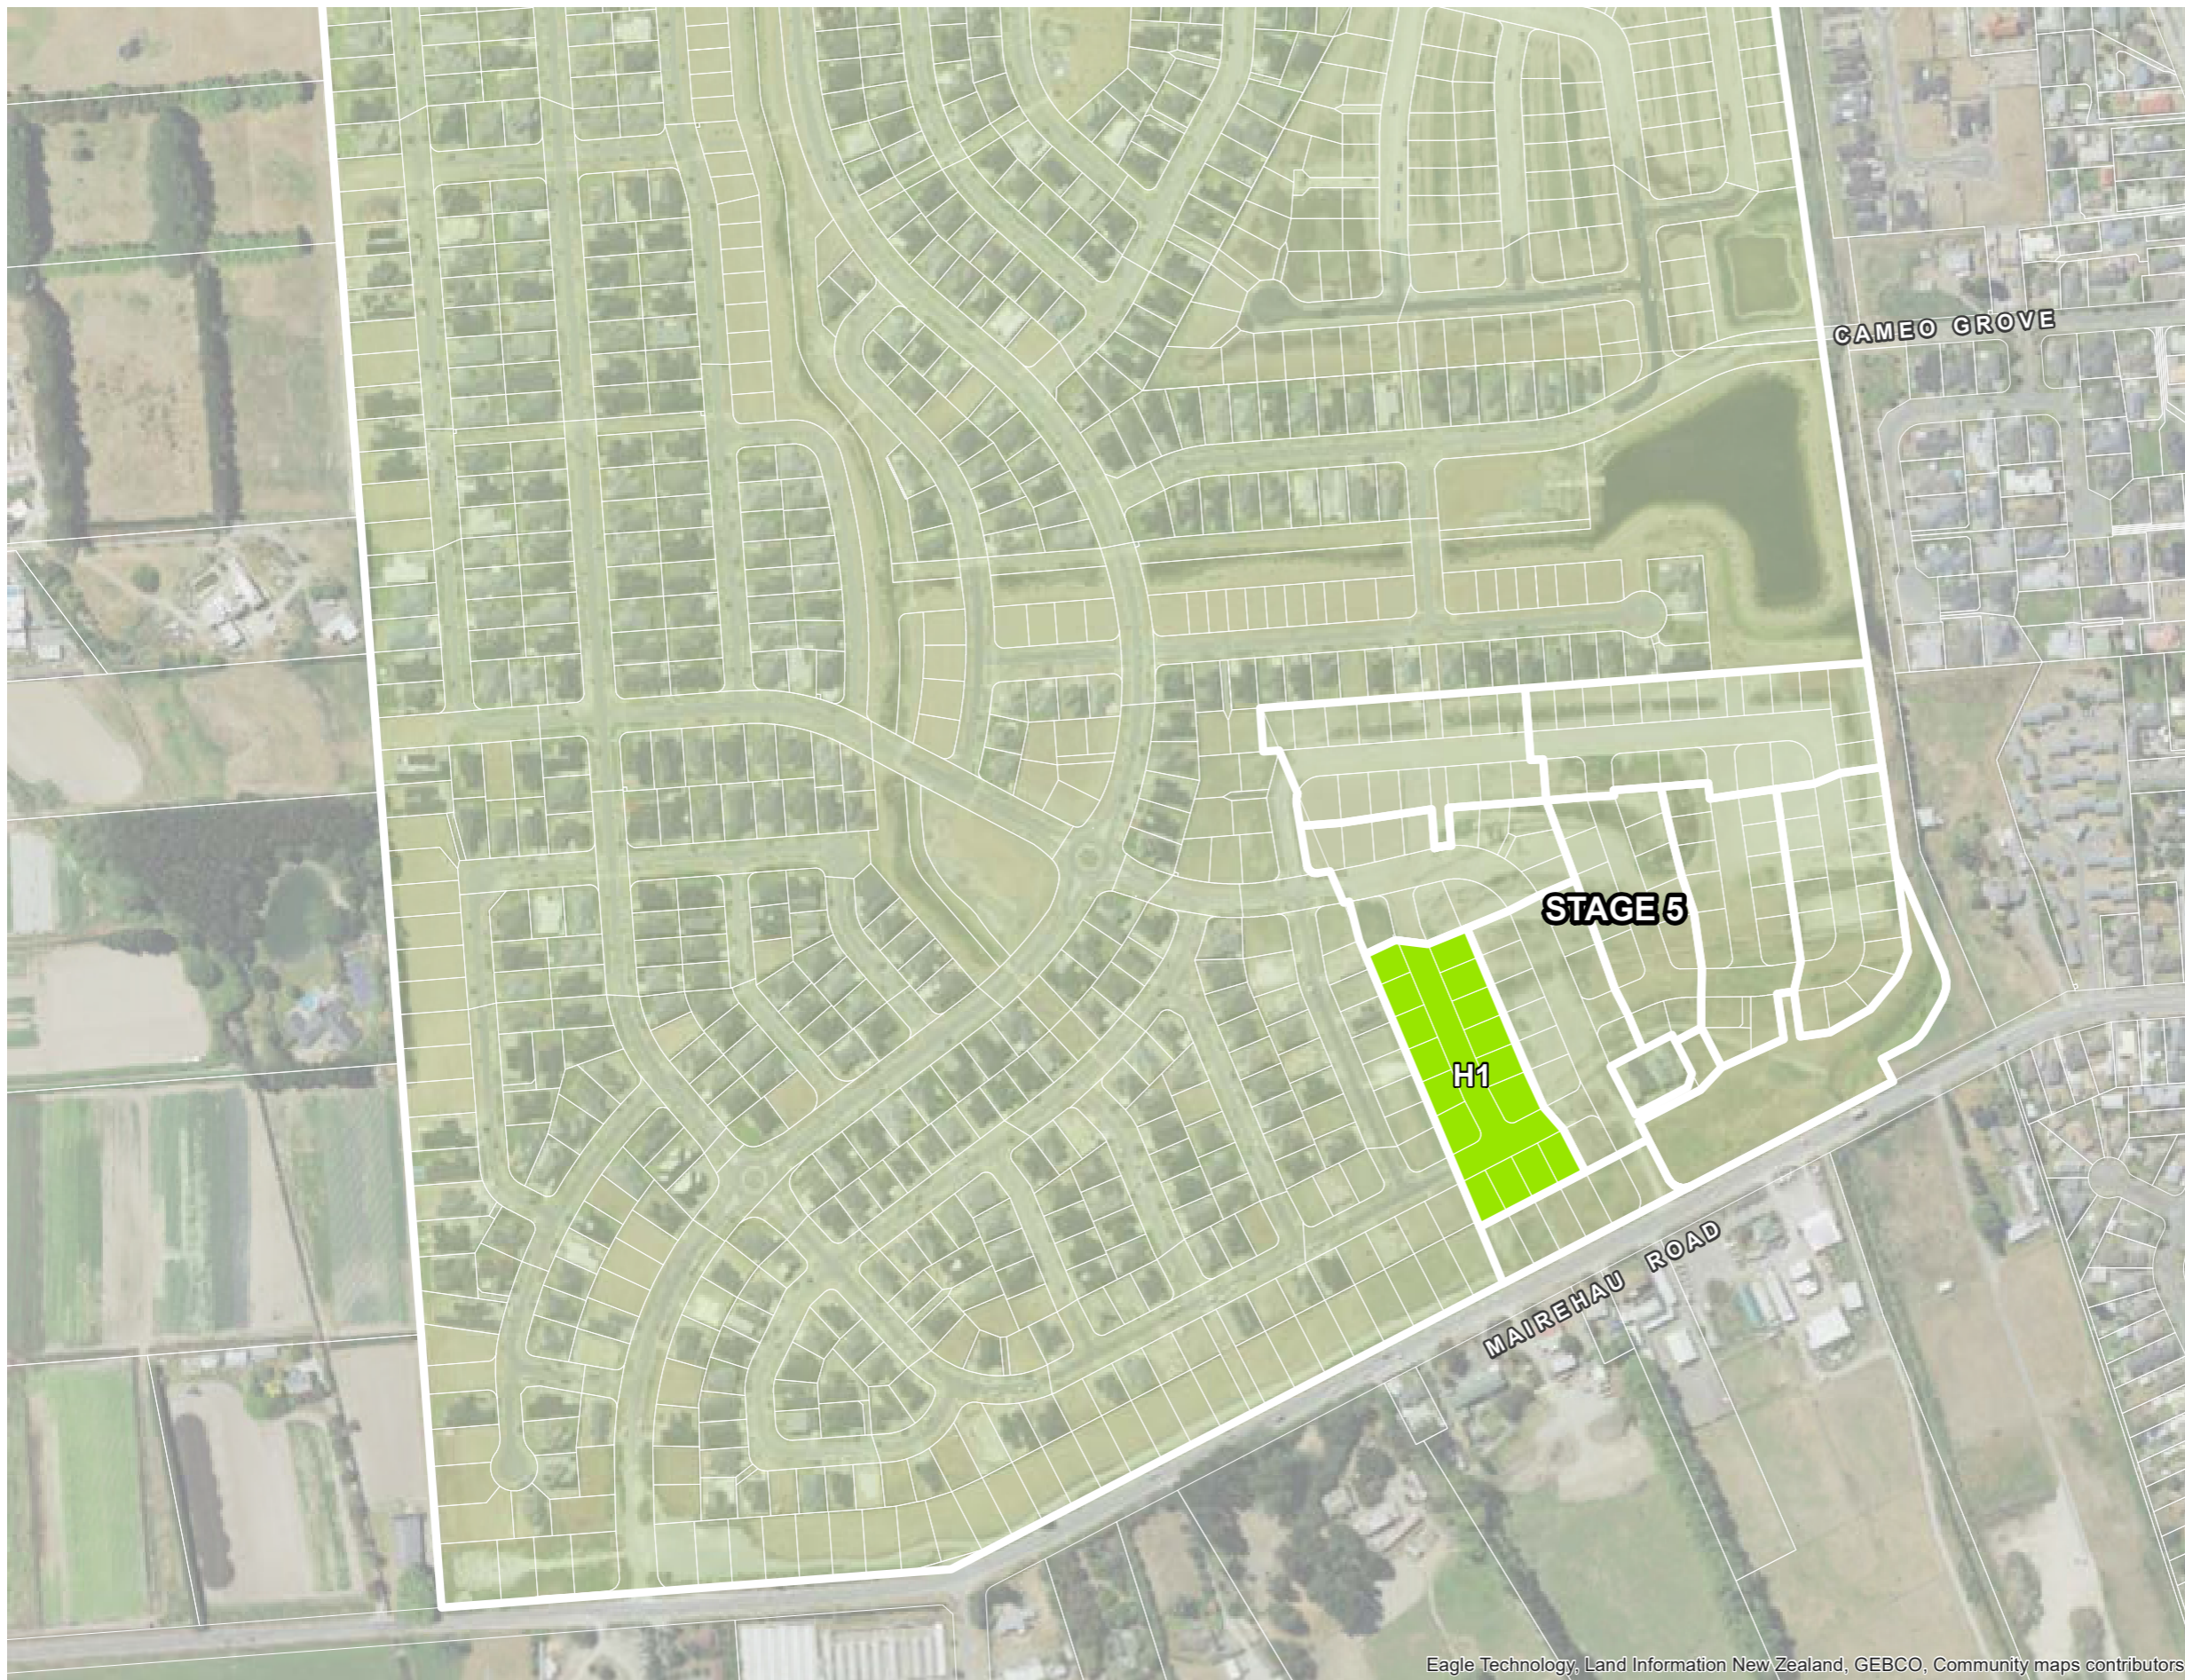

Eagle Technology, Land Information New Zealand, GEBCO, Community maps contributors

 

NOTES




REV	DATE	REVISION DETAILS	APPROVED
A	23/03/31	ISSUE FOR INFORMATION	J. Kupec

DRAWN	DESIGNED
R.Dawson	T.Tremain
CHECKED	
J. Muirson	
APPROVED	DATE
J. Kupec	31/03/2023


PROJECT
PRESTONS PARK SUB-STAGE H1
TITLE
SITE PLAN

PROJECT No.	235361
SCALE	AS SHOWN
DRAWING No.	FIG 1
SIZE	A
REV	A

Path: C:\Users\Ros.Dawson\Desktop\prestons\GIS\SOUTH STAGE 5\H1\FIG 1 SITE PLAN.mxd

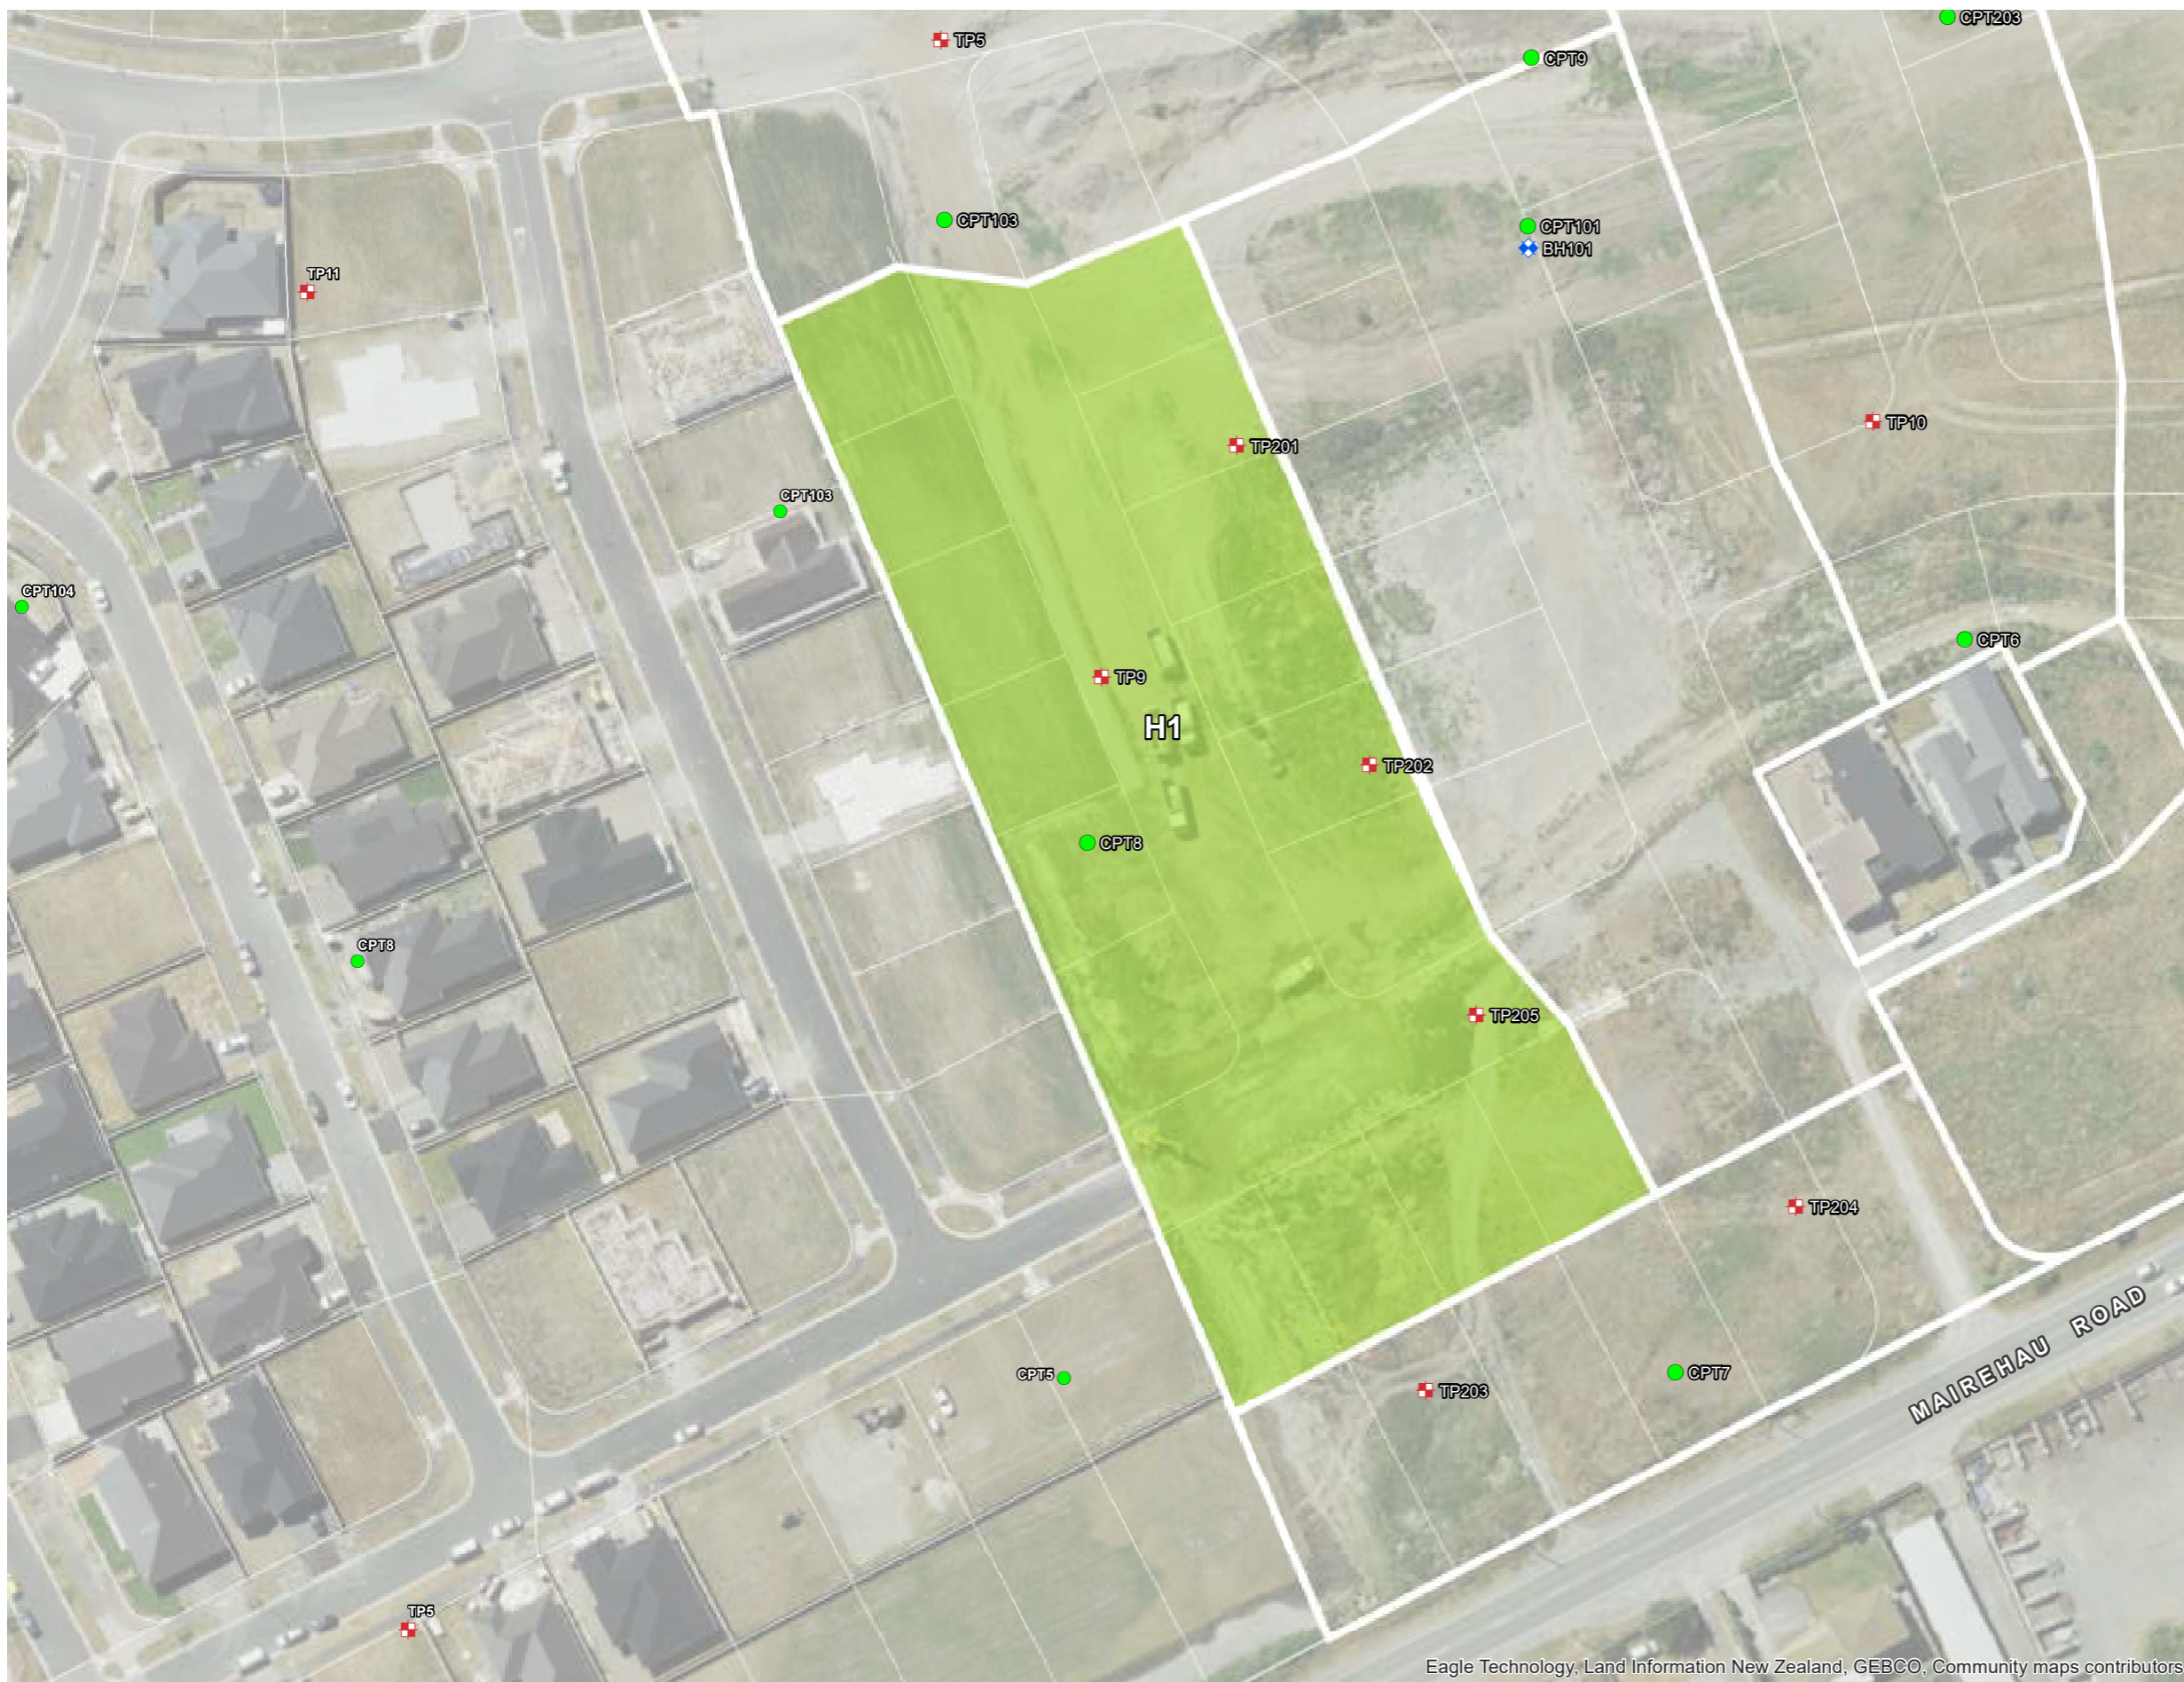

Eagle Technology, Land Information New Zealand, GEBCO, Community maps contributors

 

LEGEND

- ⊕ BORE HOLE
- CPT LOCATION
- ⊕ TEST PIT LOCATION



REV	DATE	REVISION DETAILS	APPROVED
A	23/03/31	ISSUE FOR INFORMATION	J. Kupec

DRAWN	DESIGNED
R.Dawson	T.Tremain
CHECKED	
J. Muirson	
APPROVED	
	DATE
J. Kupec	31/03/2023

PROJECT
PRESTONS PARK SUB-STAGE H1
TITLE
PREVIOUS INVESTIGATIONS

PROJECT No.	235361
SCALE	AS SHOWN
DRAWING No.	FIG 2
SHEET	A