




Appendix A

Figures

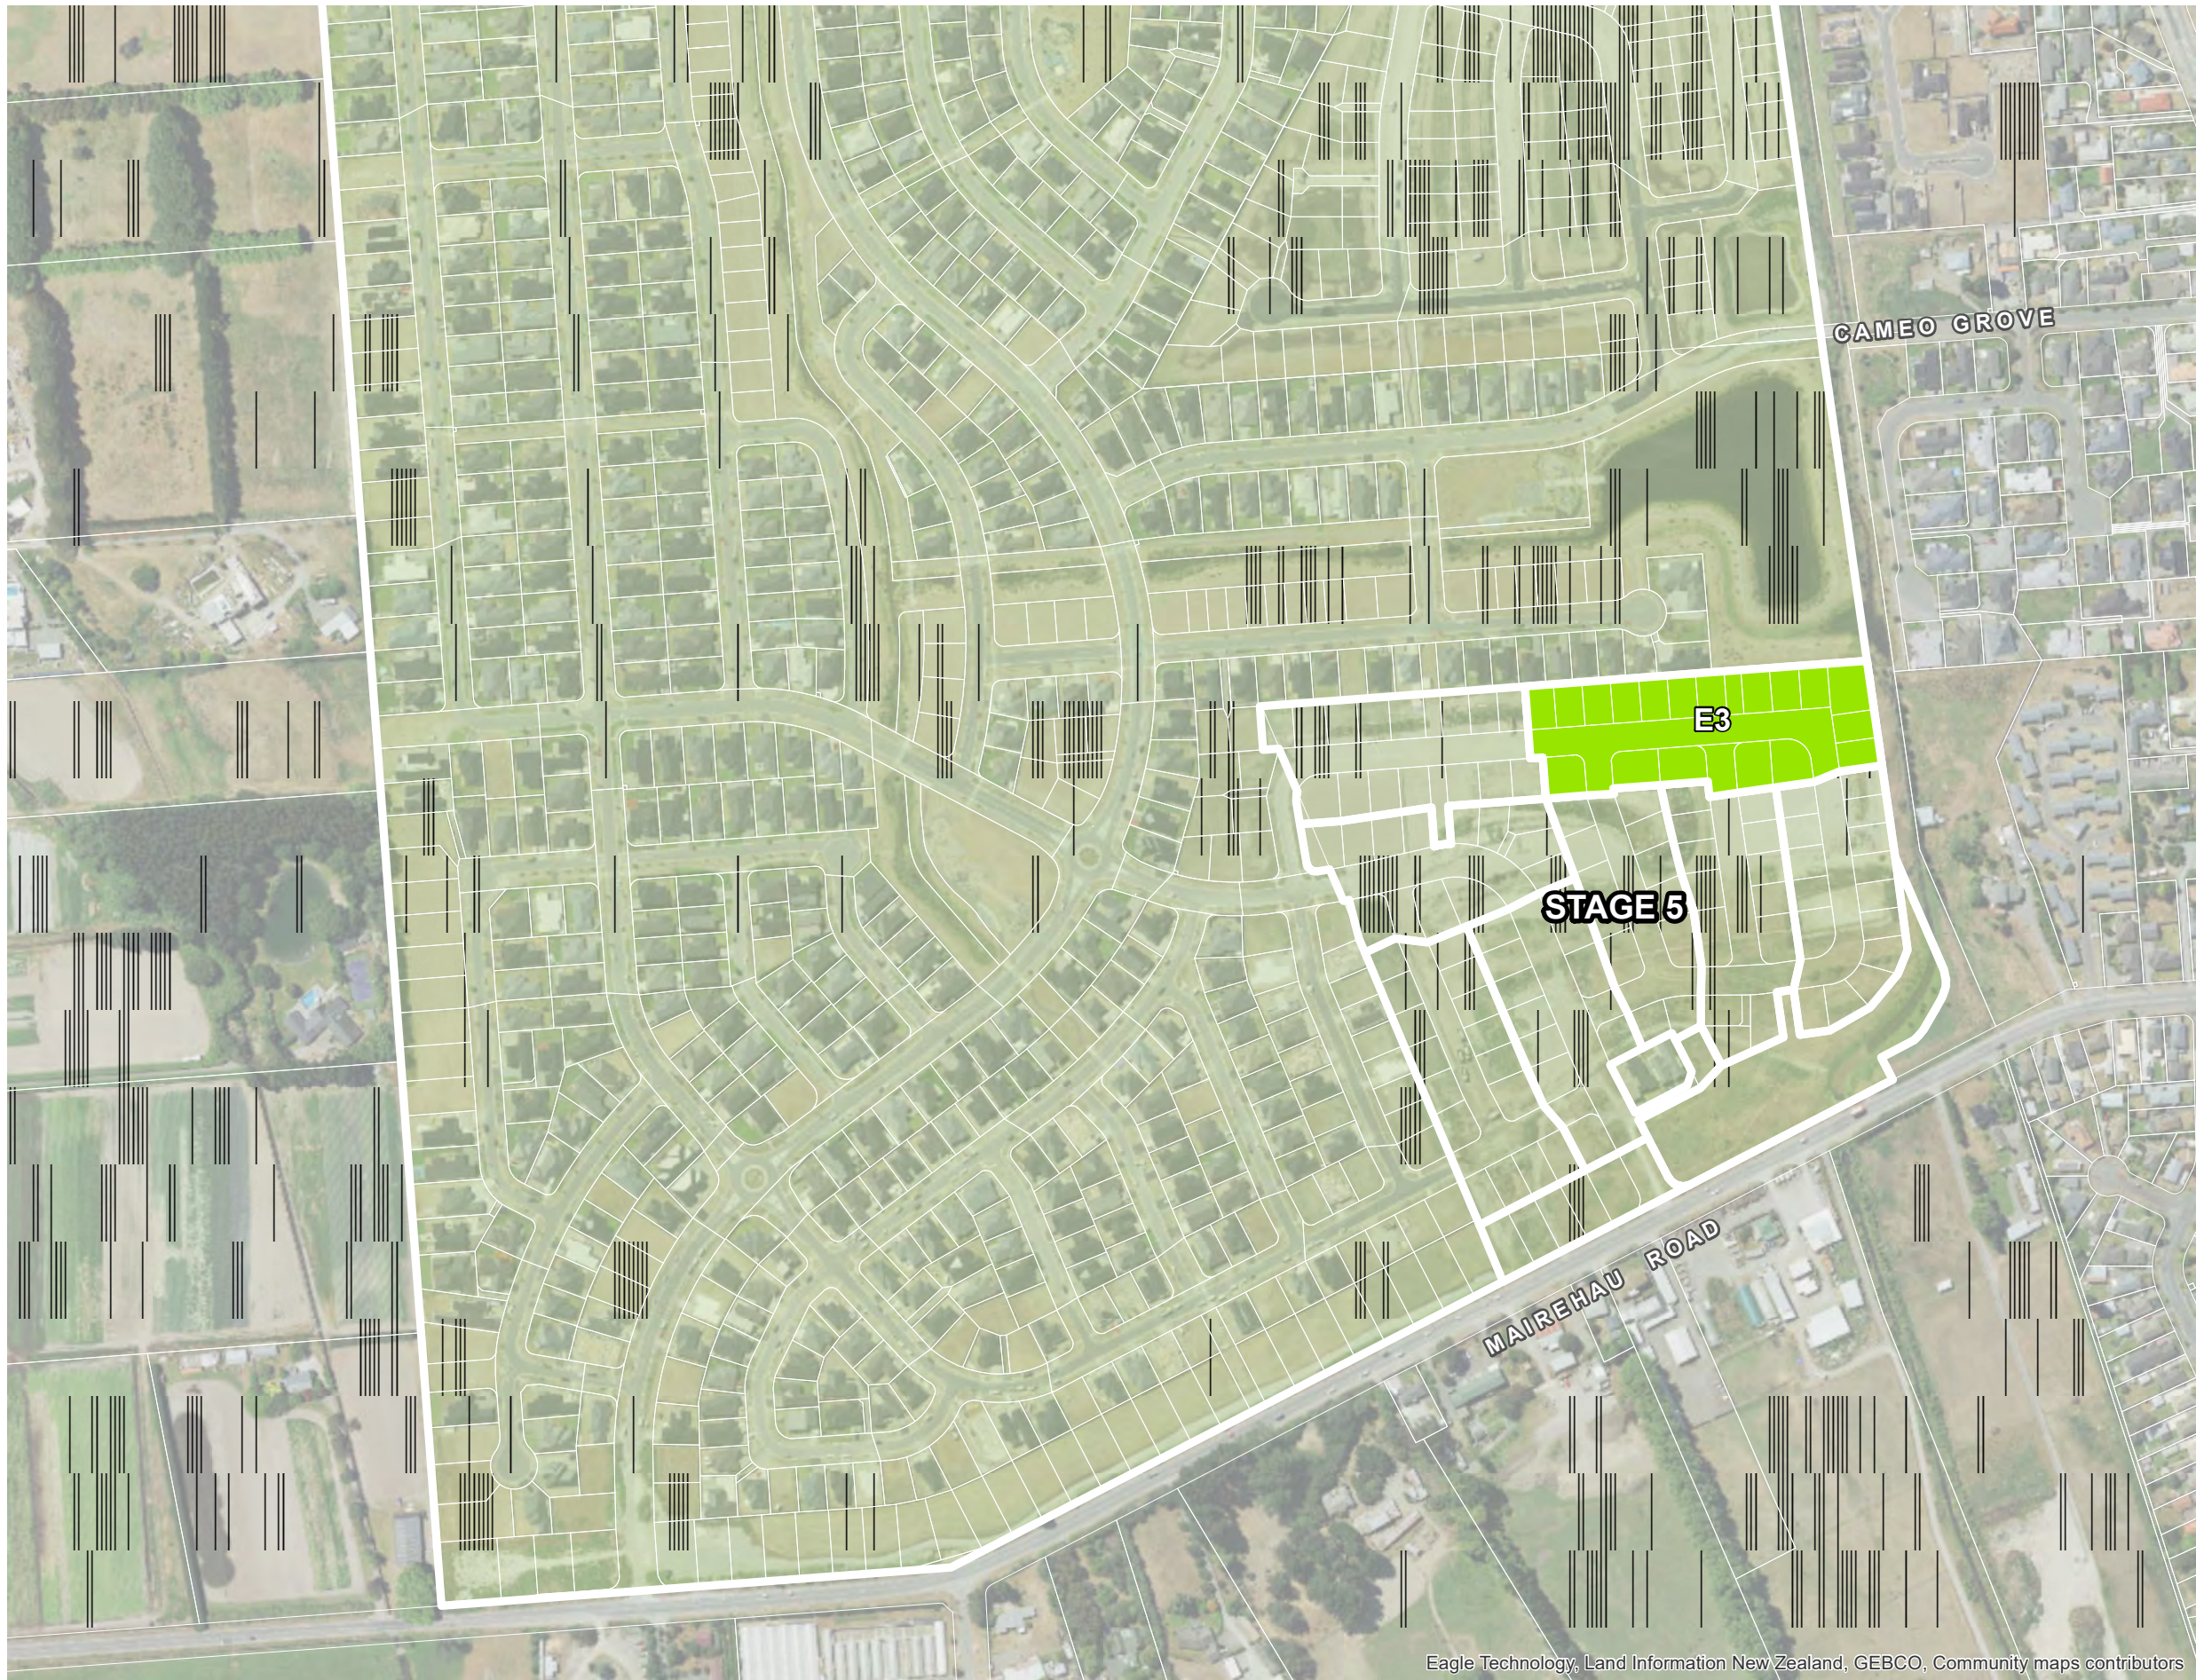

Eagle Technology, Land Information New Zealand, GEBCO, Community maps contributors



0 40 80 120 160 Meters

NOTES - PROPERTY DATA FROM LINZ
- DEPTH BANDING DATA EXISTING TO FINISHED SURFACE

aurecon
www.aurecongroup.com




REV	DATE	REVISION DETAILS	APPROVED
A	22/10/17	ISSUE FOR INFORMATION	J. Kupec

DRAWN	DESIGNED
R.Dawson	C. Scott
CHECKED	
J. Muirson	
APPROVED	
	DATE
J. Kupec	22/10/17

PROJECT	
PRESTONS SOUTH SUB-STAGE E3	
TITLE	
SITE PLAN	
Path: C:\Users\Ros.Dawson\Desktop\prestons\GIS\South STAGE 5\E3\FIG 1 SITE PLAN.mxd	

PROJECT No.	235361
SCALE	AS SHOWN
DRAWING No.	FIG 1
REV	A

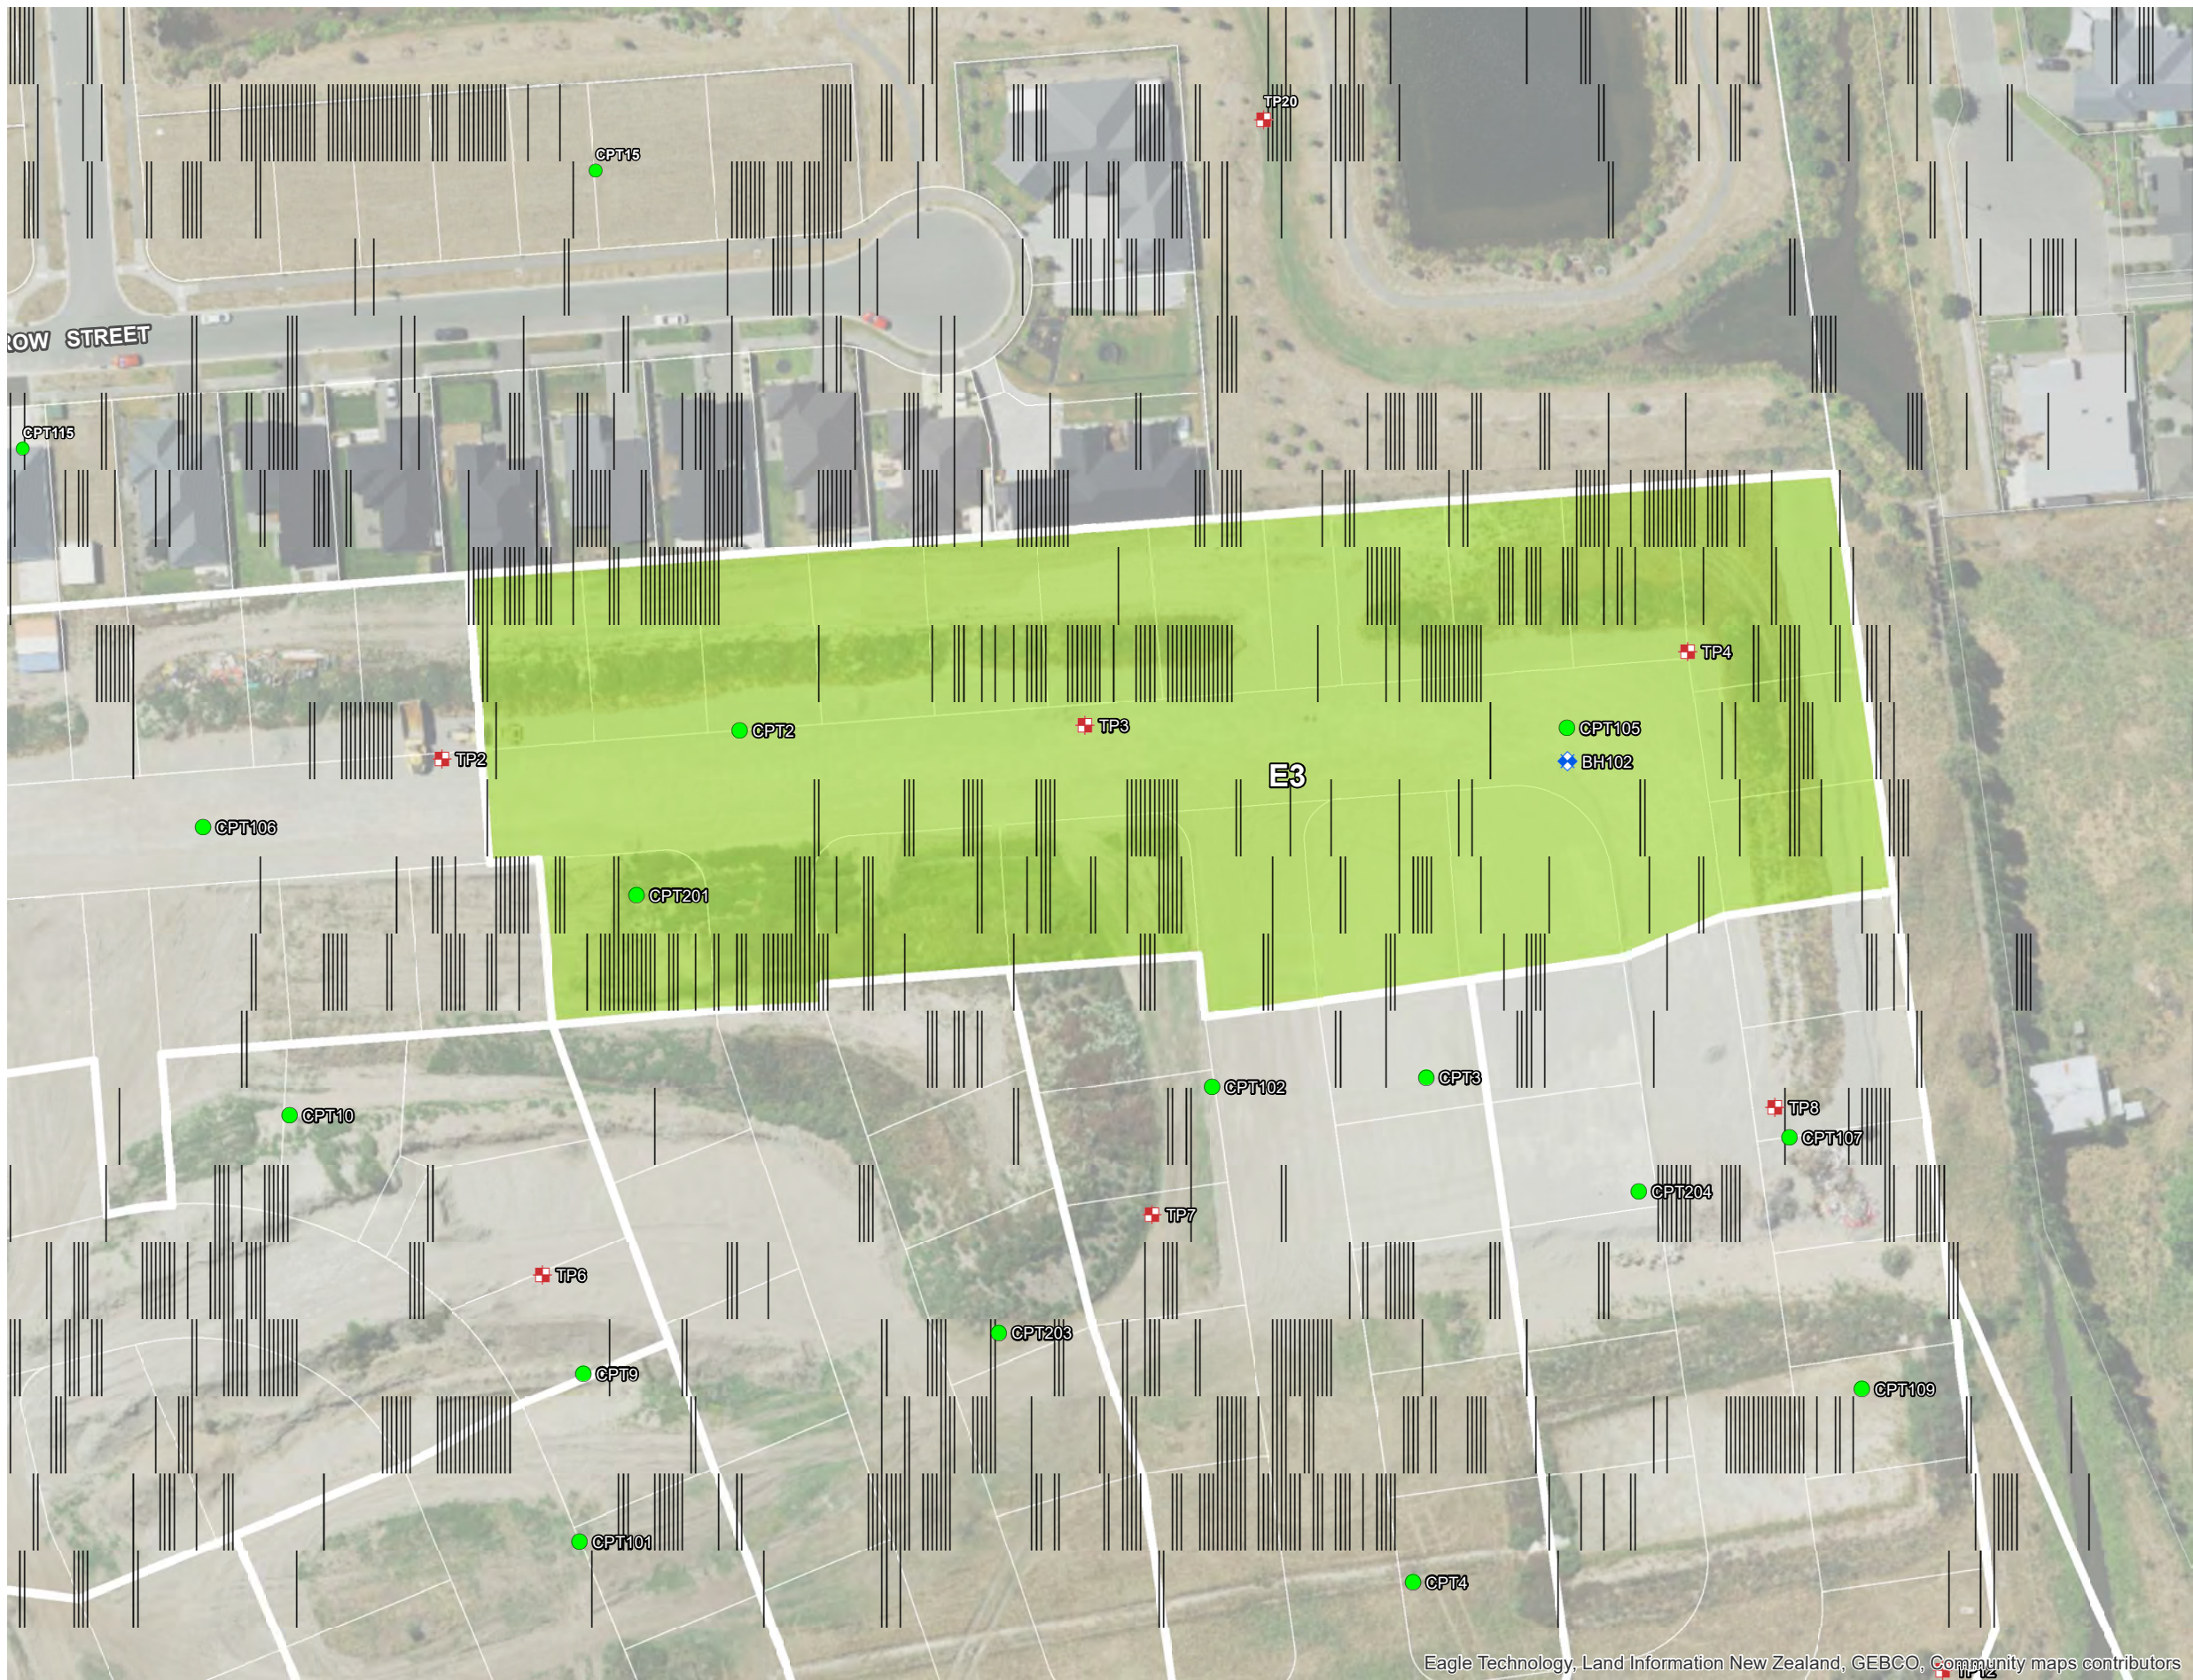

Eagle Technology, Land Information New Zealand, GEBCO, Community maps contributors



0 10 20 30 40 Meters

LEGEND

- BORE HOLE
- CPT LOCATION
- TEST PIT LOCATION

aurecon
www.aurecongroup.com




REV	DATE	REVISION DETAILS	APPROVED
A	14/10/22	ISSUE FOR INFORMATION	J. Kupec

DRAWN	DESIGNED
R.Dawson	C. Scott
CHECKED	
J. Muirson	
APPROVED	
	DATE
J. Kupec	14/10/22

PROJECT
PRESTONS SOUTH SUB-STAGE E3
TITLE
PREVIOUS INVESTIGATIONS

PROJECT No.
235361
SCALE
AS SHOWN
DRAWING No.
FIG 2
REV
A

Path: C:\Users\Ros.Dawson\Desktop\prestons\GIS\SOUTH STAGE 5\E3\FIG 2 PREVIOUS INVESTIGATIONS.mxd

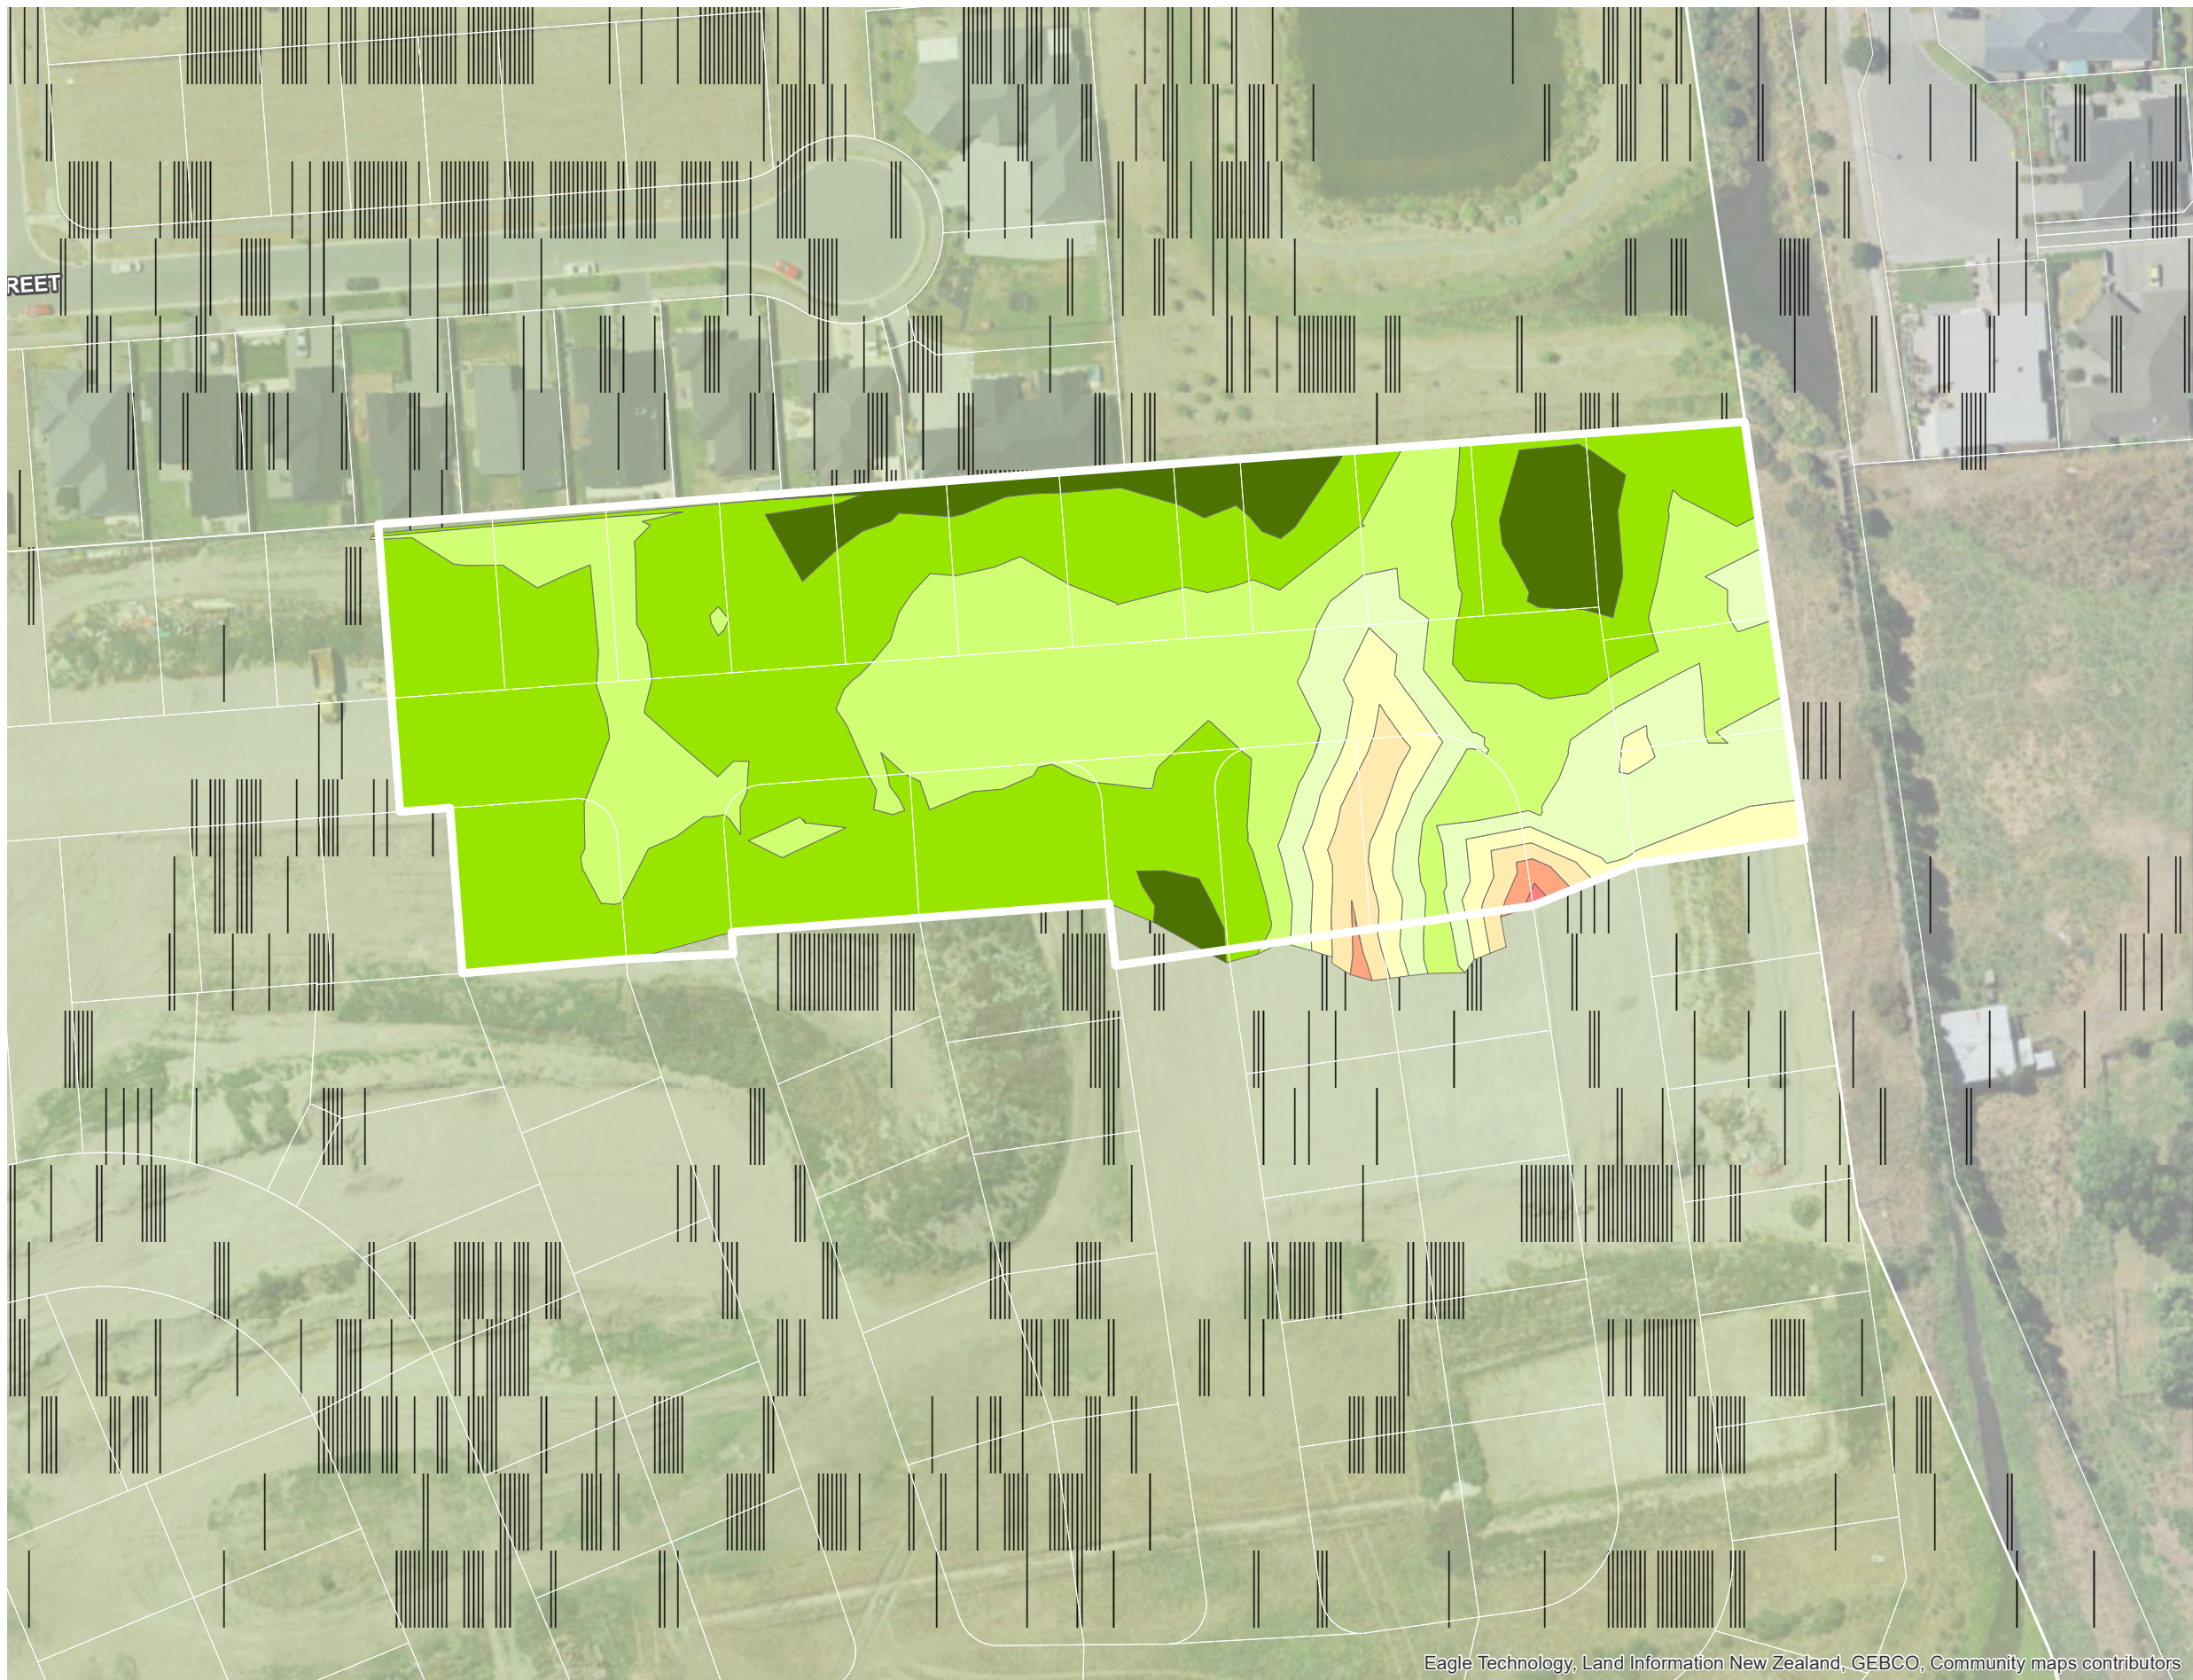

LAYER

	-0.6-0.0
	0.0-0.2
	0.2-0.4
	0.4-0.6
	0.6-0.8
	0.8-1
	1-1.2
	1.2-1.4

0 10 20 30 40 Meters

Eagle Technology, Land Information New Zealand, GEBCO, Community maps contributors

aurecon
www.aurecongroup.com



REV	DATE	REVISION DETAILS	APPROVED
A	17/10/22	ISSUE FOR INFORMATION	J. Kupec

DRAWN	DESIGNED
R.Dawson	C. Scott
CHECKED	
J. Muirson	
APPROVED	
	DATE
J. Kupec	17/10/22

PROJECT
PRESTONS SOUTH SUB-STAGE E3
TITLE
CUT FILL BANDING

PROJECT No.	235361	SIZE
SCALE	AS SHOWN	A3
DRAWING No.	FIG 3	REV
		A

Path: C:\Users\Ros.Dawson\Desktop\prestons\GIS\SOUTH STAGE 5\E3\FIG 3 CUT FILL BANDING.mxd