
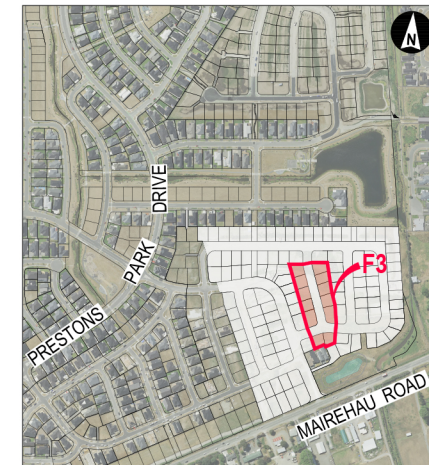


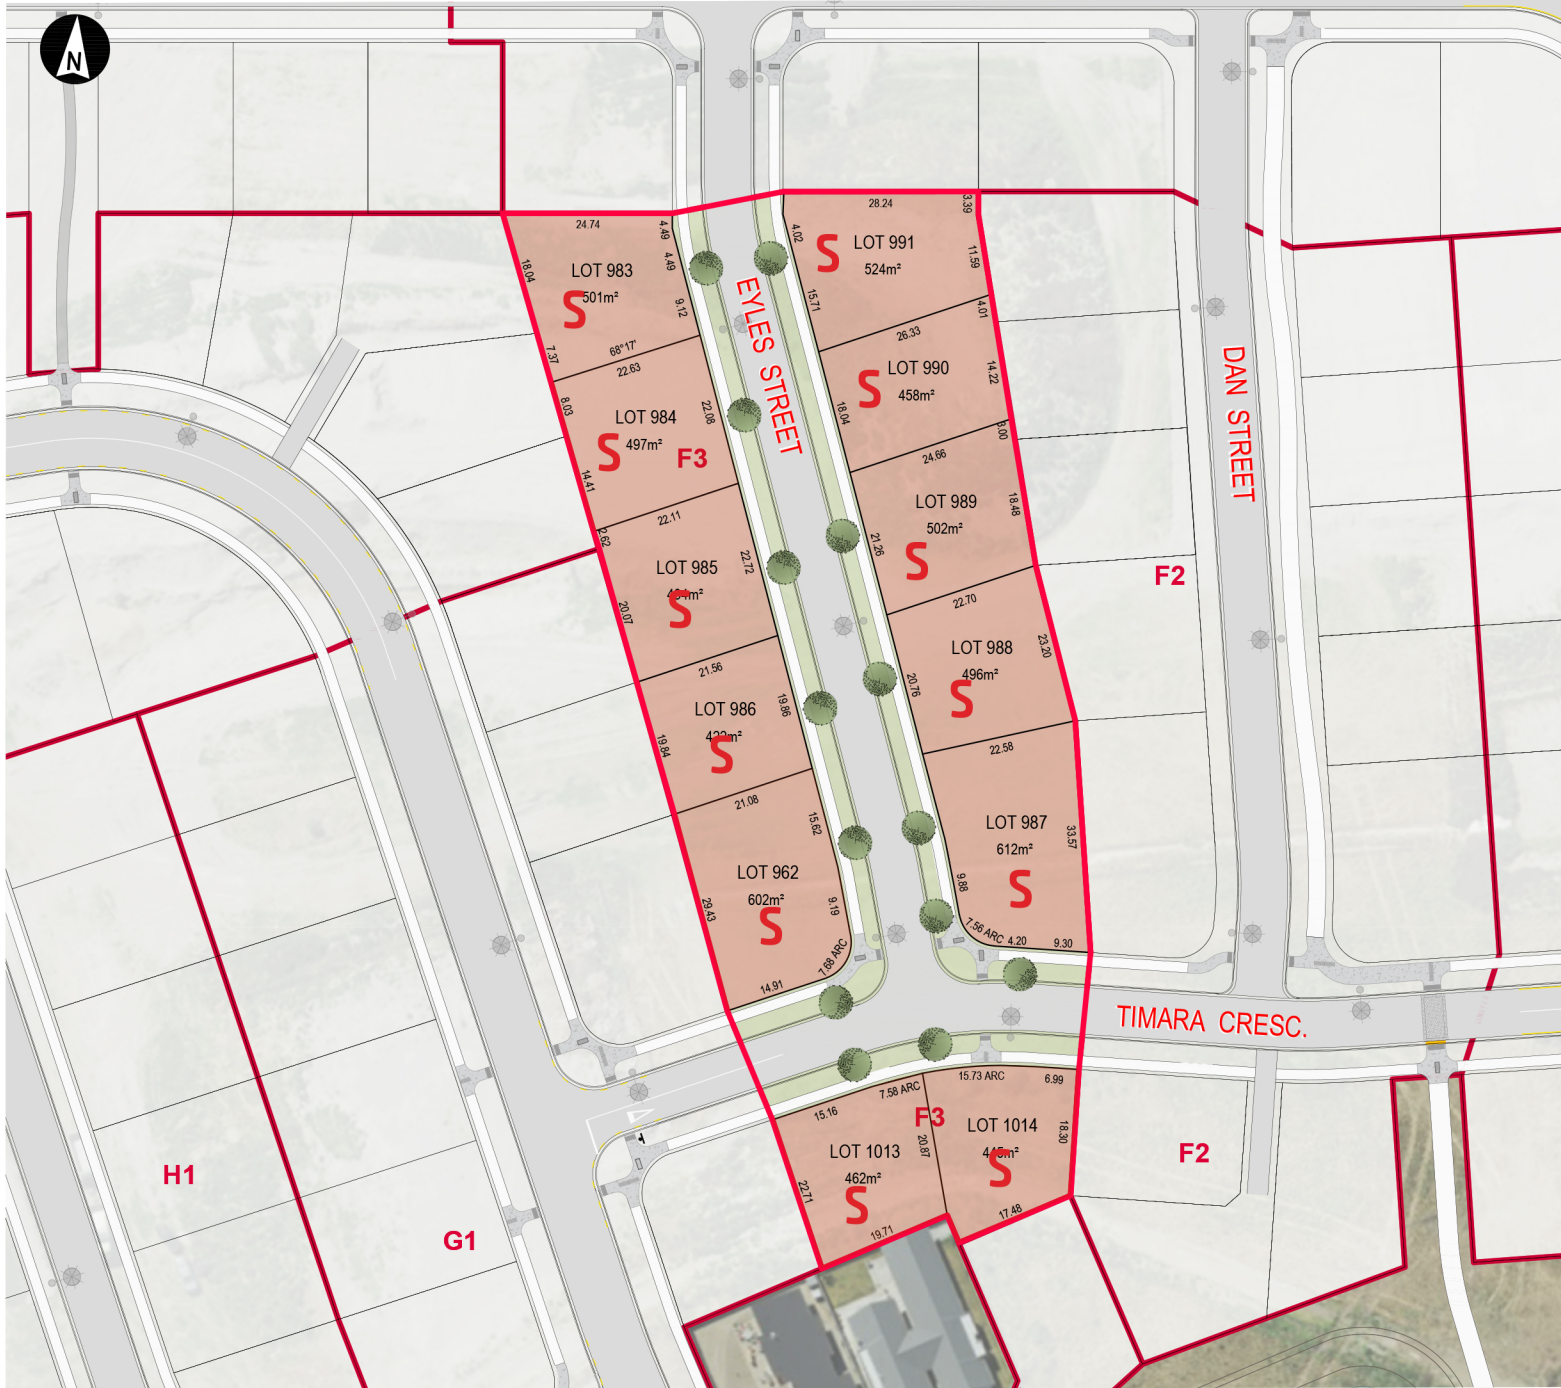

#### LOCATION PLAN

SALE PLAN ONLY - AREAS AND DIMENSIONS ARE SUBJECT TO MINOR CHANGE.

STREET LIGHTS, TREES & LANDSCAPING ARE INDICATIVE ONLY

- PROPOSED TREE
- PROPOSED STREET LIGHT
- TC2 ALLOTMENT
- ROAD** APPROVED ROAD NAME

**H = On Hold**  
**C = Under Contract**  
**S = Sold**

4 0 8 16m  
SCALE 1:400

| PROJECT                    |
|----------------------------|
| PRESTONS PARK              |
| TITLE                      |
| STAGE 5<br>SUB-STAGE<br>F3 |
| REV A                      |

Another Quality Development by:



Designed by:



Constructed by:



Sales & Marketing by:



**PRESTONS PARK**