

SALE PLAN ONLY - AREAS AND DIMENSIONS ARE SUBJECT TO MINOR CHANGE.

STREET LIGHTS, TREES & LANDSCAPING ARE INDICATIVE ONLY

PROPOSED TREE

PROPOSED STREET LIGHT



ROAD APPROVED ROAD NAME

BUILDING SETBACK 4.0m OFFSET (CONSENT RMA2017/2545)

LANDSCAPE STRIP 2.0m OFFSET (CONSENT RMA2017/2545)

ENTRANCE WALL

LOCATION PLAN

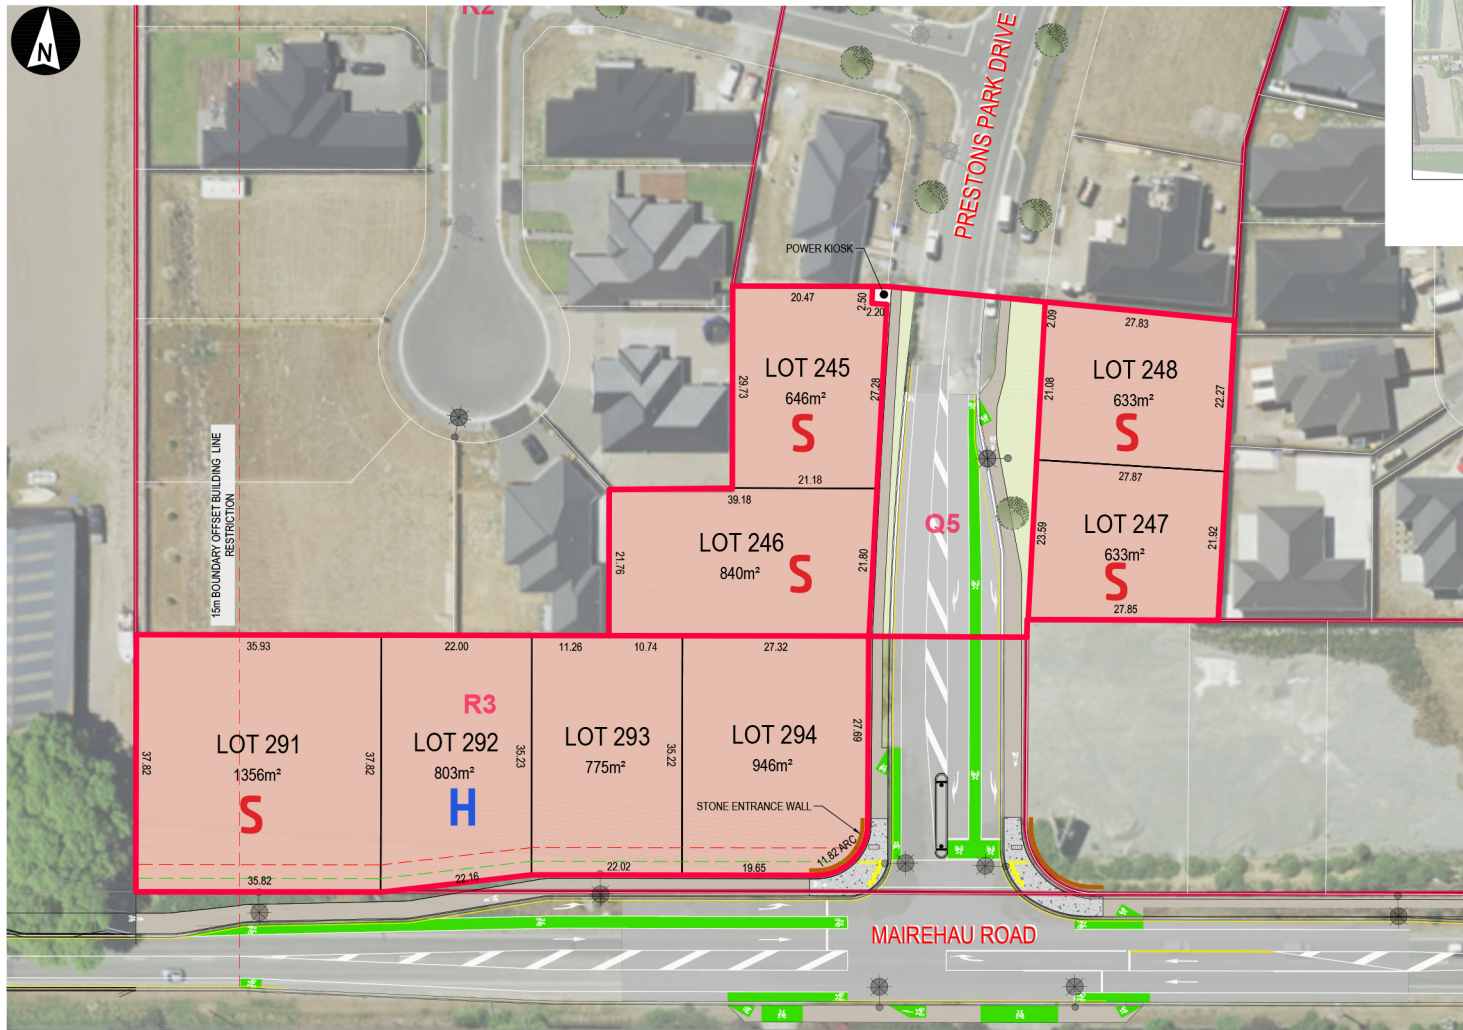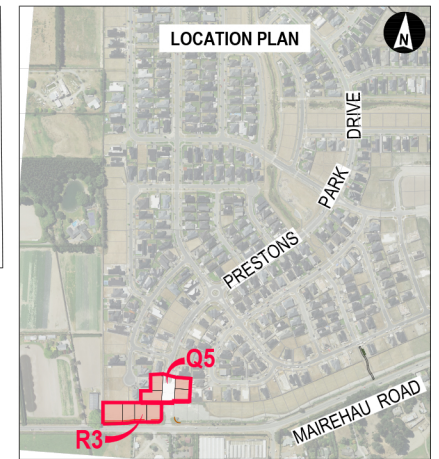

H = On Hold
C = Under Contract
S = Sold

SCALE 1:400

PROJECT

PRESTONS PARK

TITLE

STAGE 2

SUB-STAGES

R3 & Q5

REV A

C:\p\land\documents\stage-10\mcs\3351\3351-048 SUPS-03-14-09.dwg

Another Quality Development by:



Designed by:



Constructed by:



Sales & Marketing by:



PRESTONS PARK

rough & milne landscape architects