

PRESTONS PARK

STAGE Y PARK - 3D PERSPECTIVES




PRESTONS PARK



PRESTONS PARK



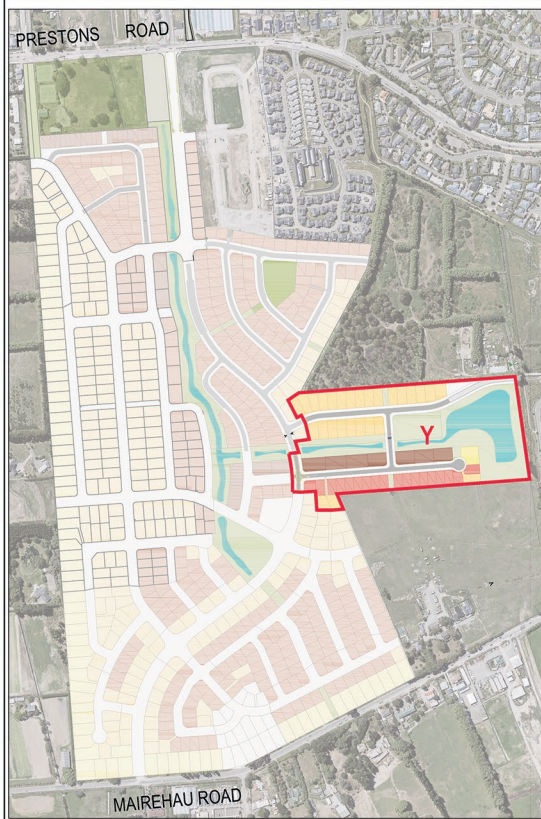


LOCATION PLAN
1:5000

SALE PLAN ONLY - AREAS AND DIMENSIONS
ARE SUBJECT TO MINOR CHANGE.

STREET LIGHTS, TREES & LANDSCAPING ARE
INDICATIVE ONLY

- DENSITY A - (200-250m²)
- DENSITY B - (450-500m²)
- DENSITY C - (600-650m²)
- DENSITY D - (800-1000m²)
- * POTENTIAL 2 STOREY DWELLING
- PROPOSED TREE
- PROPOSED STREET LIGHT
- ROAD APPROVED ROAD NAME
- ROAD PROPOSED ROAD NAME (SUBJECT TO COUNCIL APPROVAL)

NOTE : A MULTI-STOREY DWELLING HOUSE IS NOT TO
BE ERRECTED OR PERMITTED TO BE ERRECTED ON THE
LAND, UNLESS THE GRANTOR'S (PURCHASER'S) LAND IS
ANY OF LOTS 607, 663, 670-676, 678-687 & 697 HEREON.

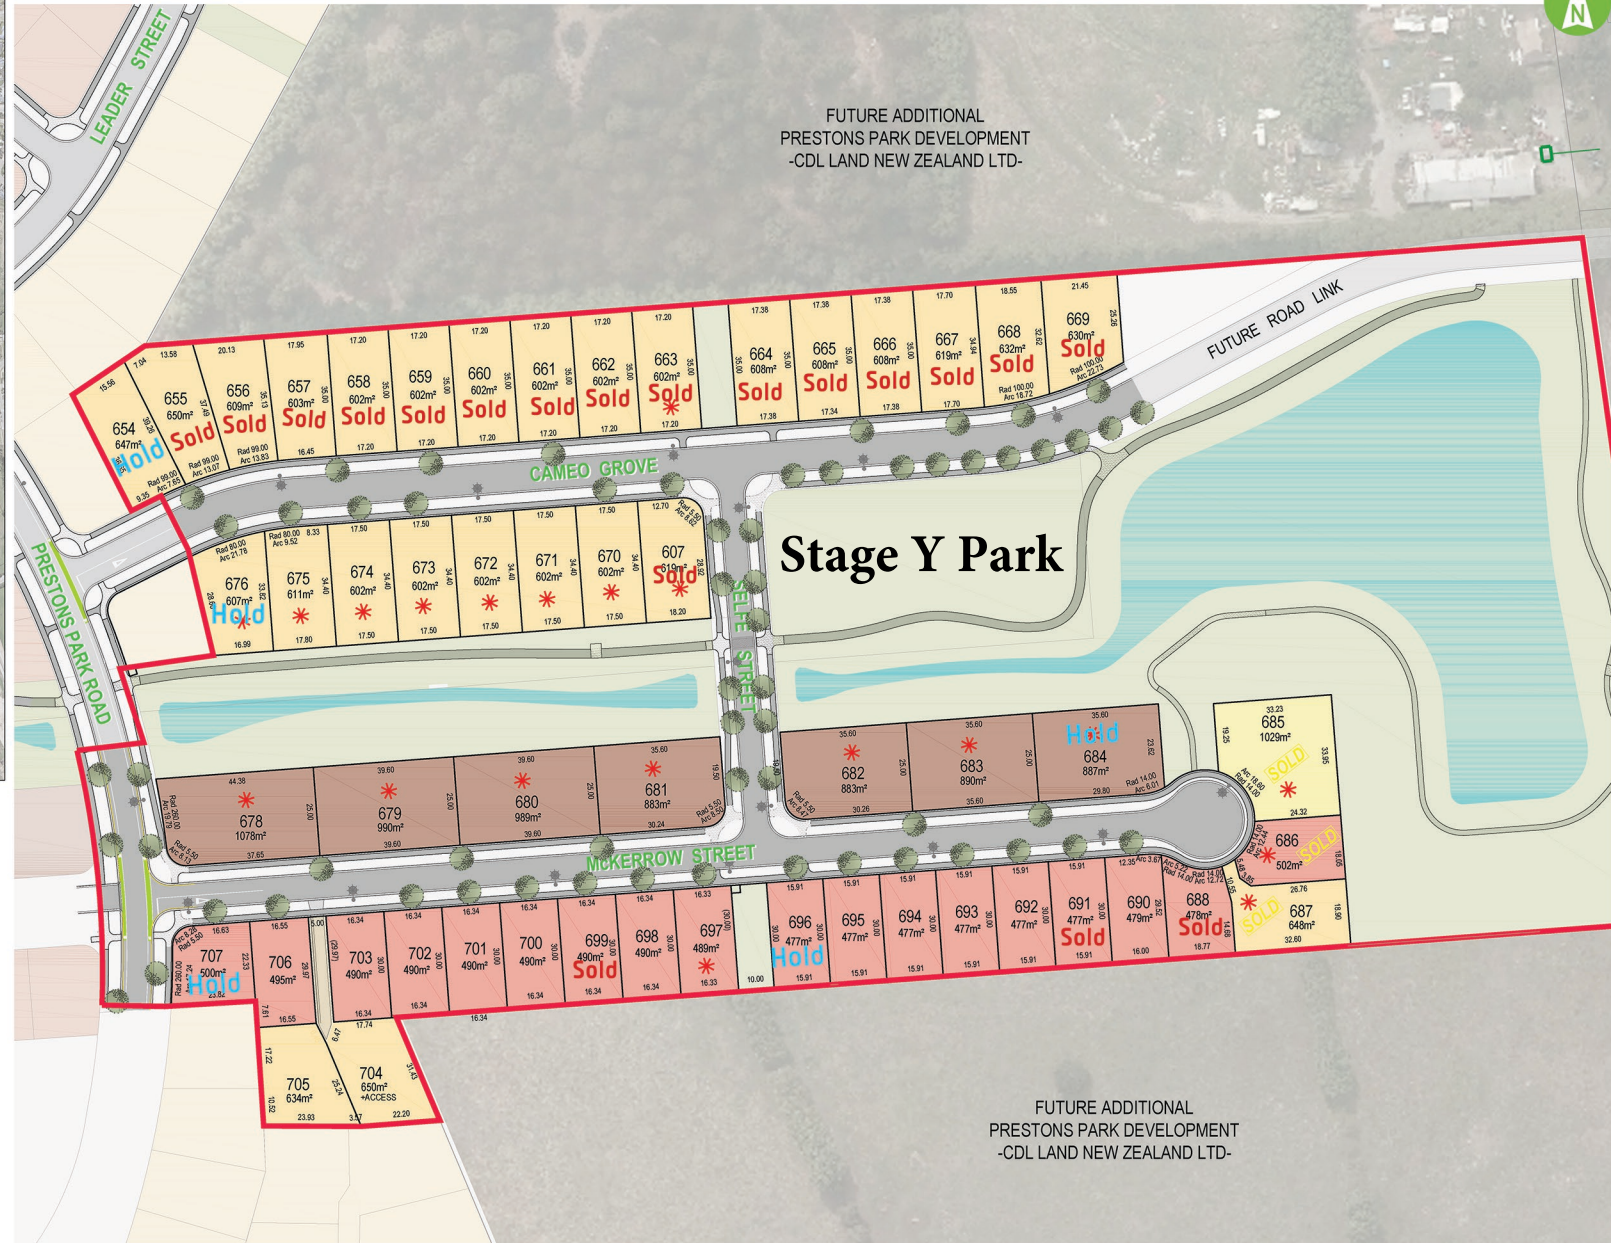

Another Quality
Development by:



Designed by:



rough & milne landscape architects

Constructed by:



Sales & Marketing by:



PRESTONS PARK

7.5 0 15 30m
SCALE 1:750

PROJECT
PRESTONS PARK
TITLE
STAGE 2 SUB-STAGE Y