


NOTE: THIS SECTION IS DESIGN ONLY AND IS SUBJECT TO FINAL SHAPING. HEIGHT AND WIDTH MAY VARY

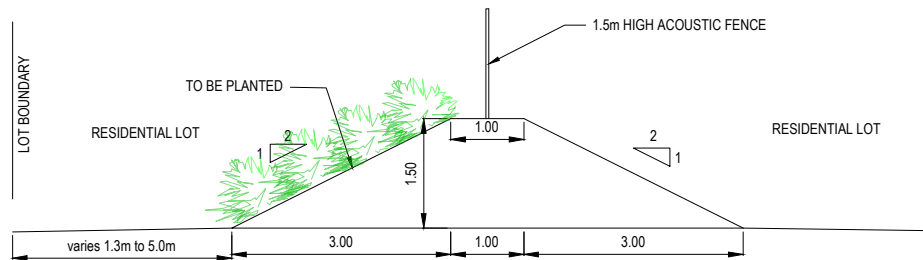

BUND CROSS SECTION
SCALE: 1:50

STAGE HIGHWAY

STAGE 9

STAGE 10

STAGE 11

LEGEND

- HIGHWAY DESIGNATION
- NOISE BARRIER BUND*
- ACOUSTIC INSULATION REQUIRED (INCLUDED IN NET BUILDABLE AREA)

* THIS BUND FOOTPRINT IS DESIGN ONLY AND IS SUBJECT TO FINAL SHAPING, HEIGHT AND WIDTH MAY VARY

REV	DATE	REVISION DETAILS	APPROVED	DRAWN	SURVEYED	PROJECT	PRELIMINARY
				M CROWE	M CROWE	STONEBROOK	PROJECT No. 224926
				CHECKED B Toms		TITLE	SCALE 1:500
				APPROVED	DATE	BUND AND HIGHWAY DESIGNATION PLAN	SIZE A3
2	01.04.14	ENLARGED CROSS SECTION AND ADDED NOTES	BDT				DRAWING No. SU-S3-BP-01
1	28.03.14	FOR ISSUE	BDT	Brent Toms			REV 2