


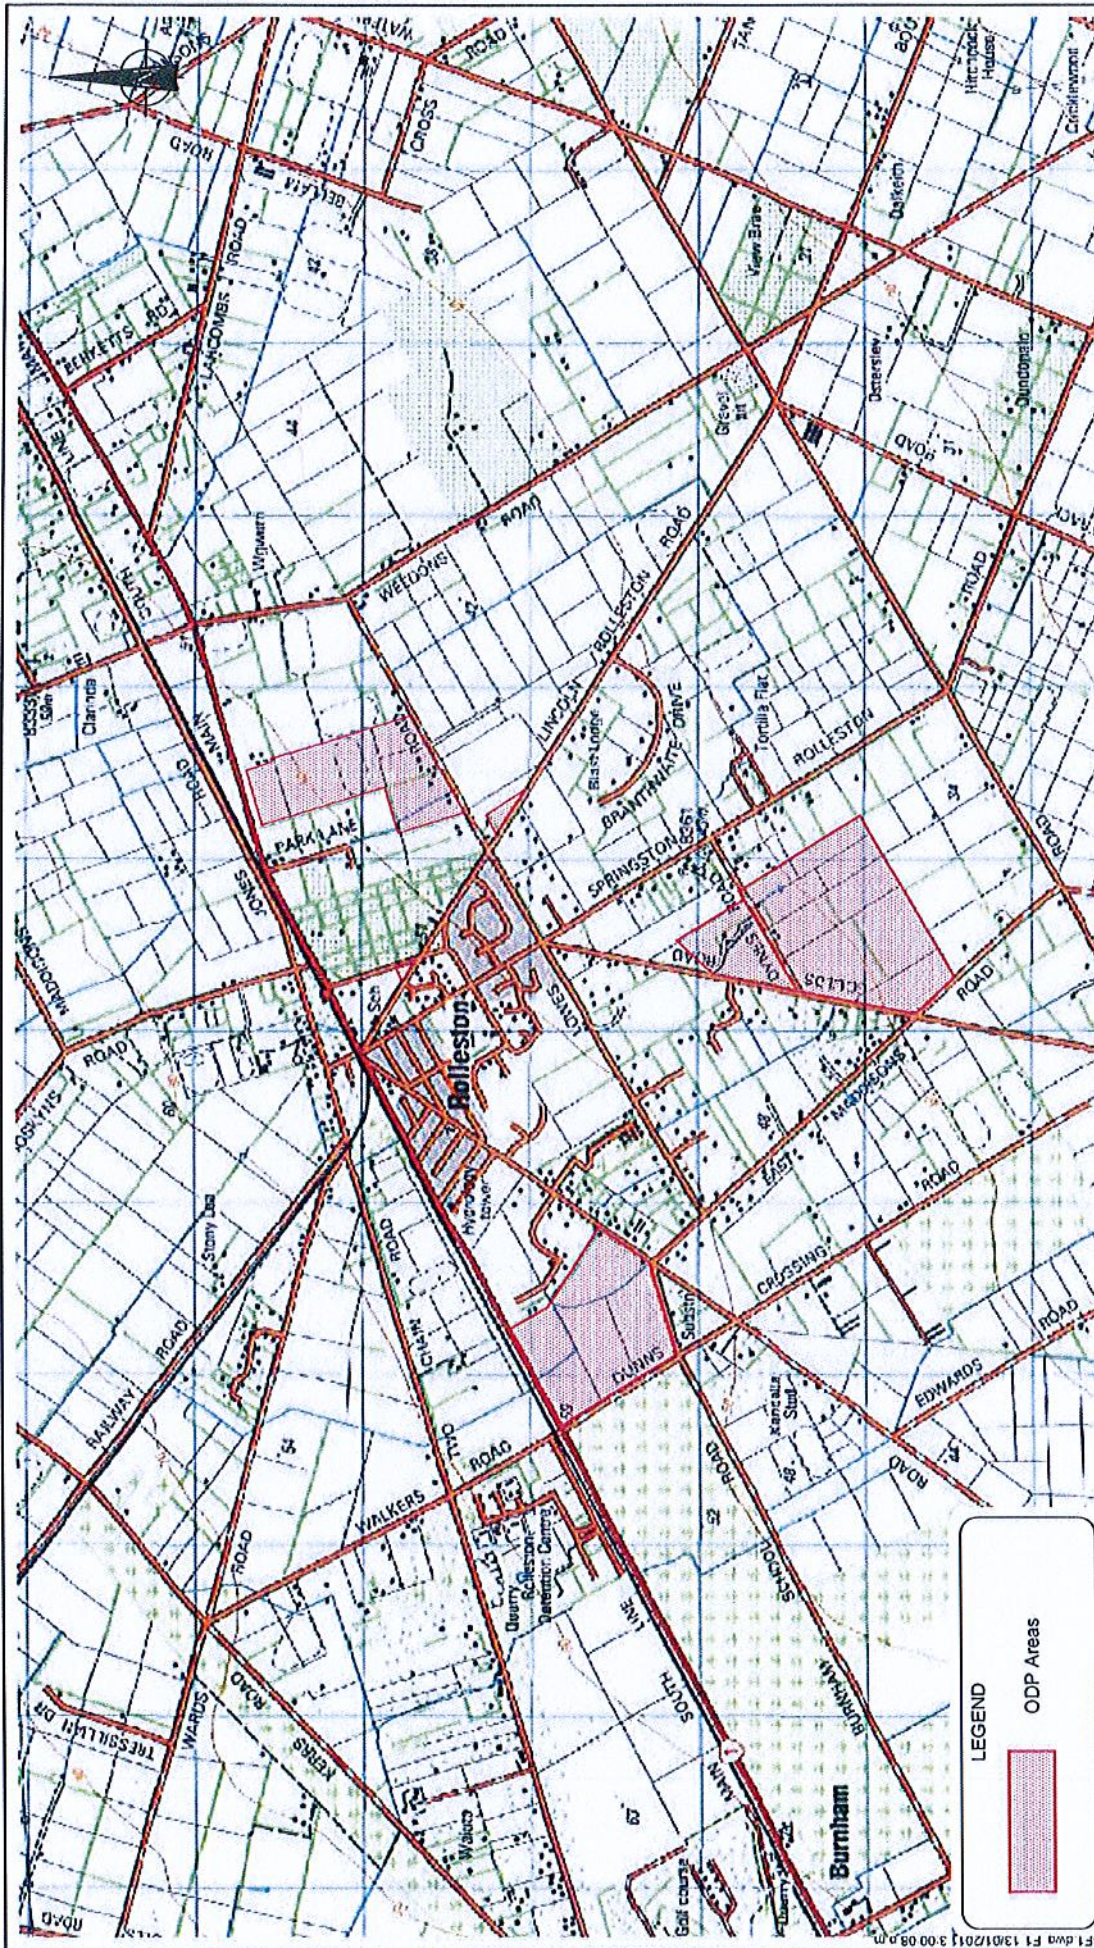

LEGEND

ODP Areas

SCALE 1:40,000

0 400 800 1200 1600 2000(m)

Topomap sourced from Land Information New Zealand data
(Crown Copyright Reserved).





Tonkin & Taylor
Environmental and Engineering Consultants
Level 6, 151 Kinross St, Christchurch

DRAWN	RBS	Jan.11
DRAFTING CHECKED	CA/111	
APPROVED	CA/111	
CADFILE	51778-F1.dwg	
SCALES (AT A4 SIZE)	1:40,000	
PROJECT No.	51778	

SELWYN DISTRICT COUNCIL
DESK STUDY GROUND CONTAMINATION ASSESSMENT
PLAN CHANGE 7 – ROLLESTON TOWNSHIP
Site 1 Location Map

FIG. No. 1
REV. 0

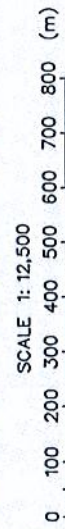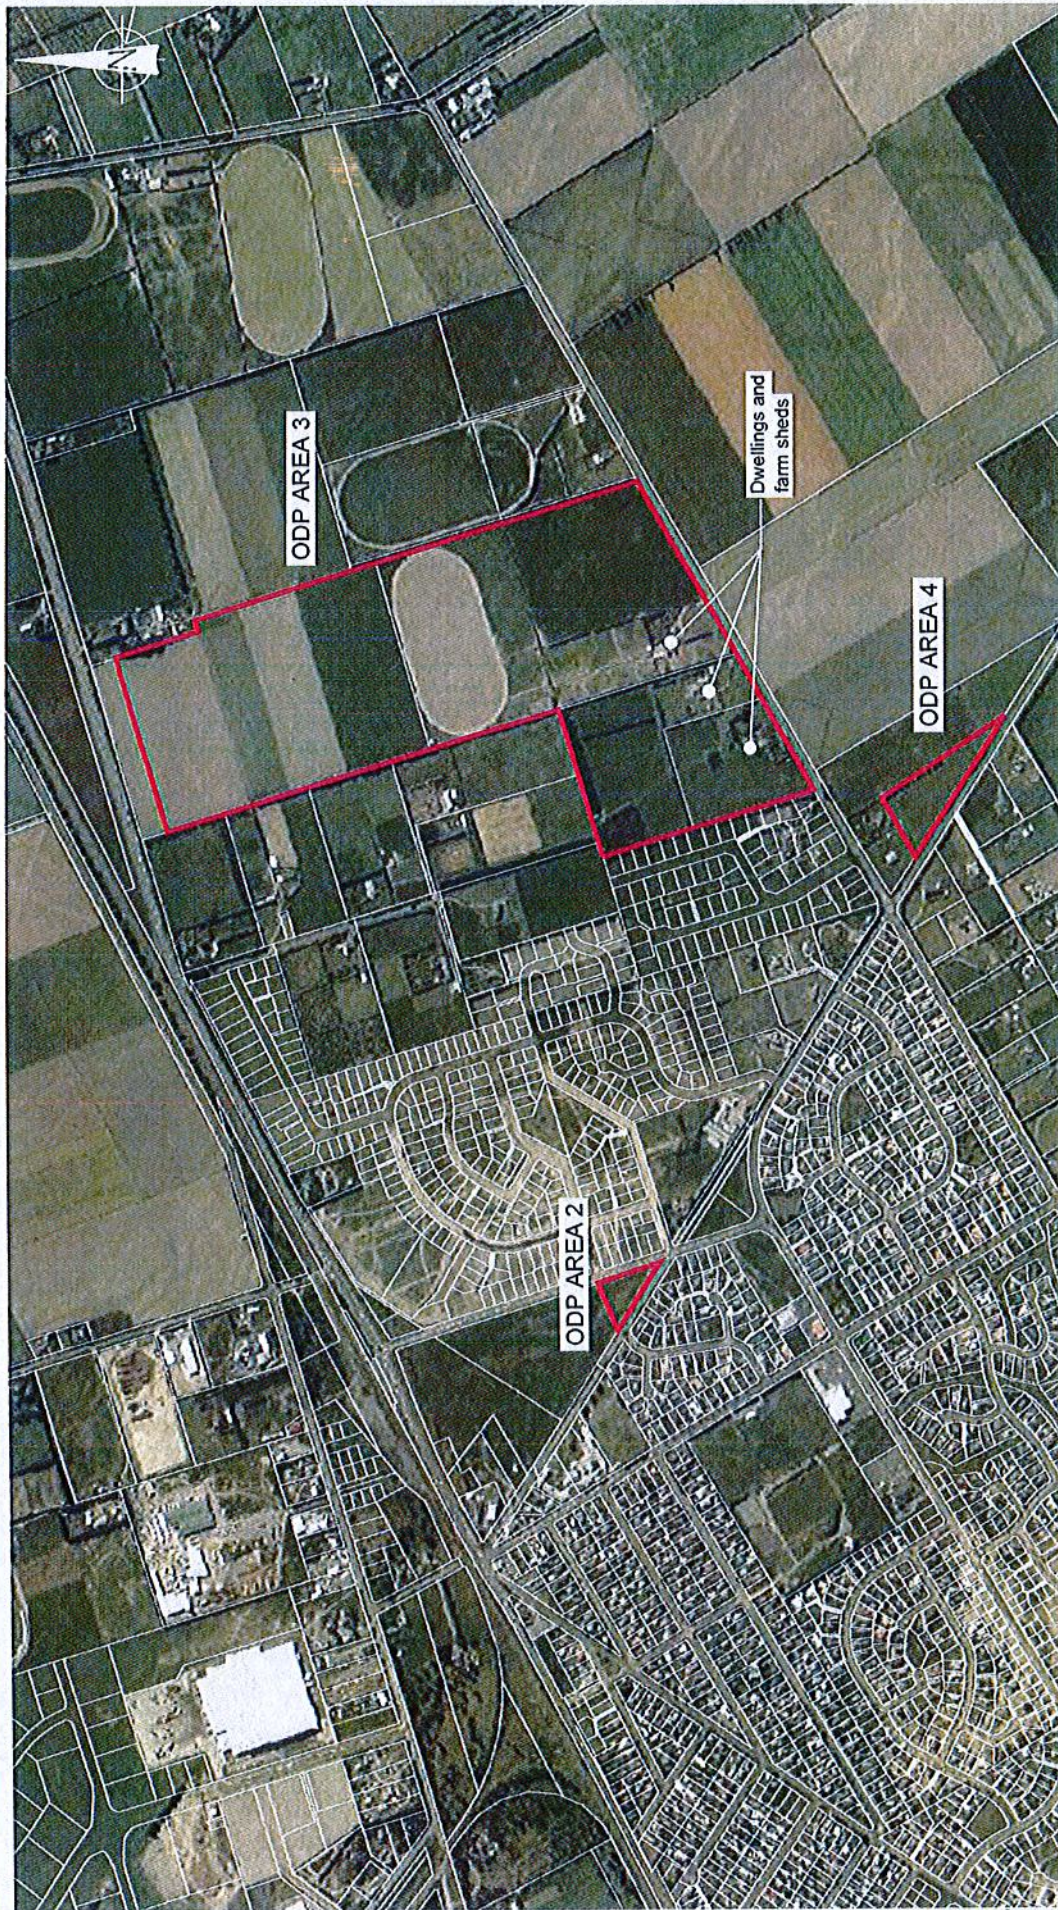

Aerial photo sourced from Terralink International
(Copyright 2002-2005 Terralink International Limited and its licensors).
Property boundaries sourced from Land Information New Zealand data
as at 8-Nov-2010 (Crown Copyright Reserved).




Tonkin & Taylor
Environmental and Engineering Consultants
Level 6, 151 Kilmore St, Christchurch

DRAWN	RBS	Jan.11
DRAFTING CHECKED		
APPROVED		
CADDLE : S1778-F2a-2b.dwg SCALES (AT A4 SIZE) 1:12,500 PROJECT No. S1778		

SELWYN DISTRICT COUNCIL DESK STUDY GROUND CONTAMINATION ASSESSMENT PLAN CHANGE 7 – ROLLESTON TOWNSHIP Site 1 Features – ODP Areas 2, 3 & 4		
FIG. No.	Figure 2a	REV.
		0

S:\1778\Working Materials\1778-F2a-2b.dwg F2a 17/01/2011 9:52:51 a.m.

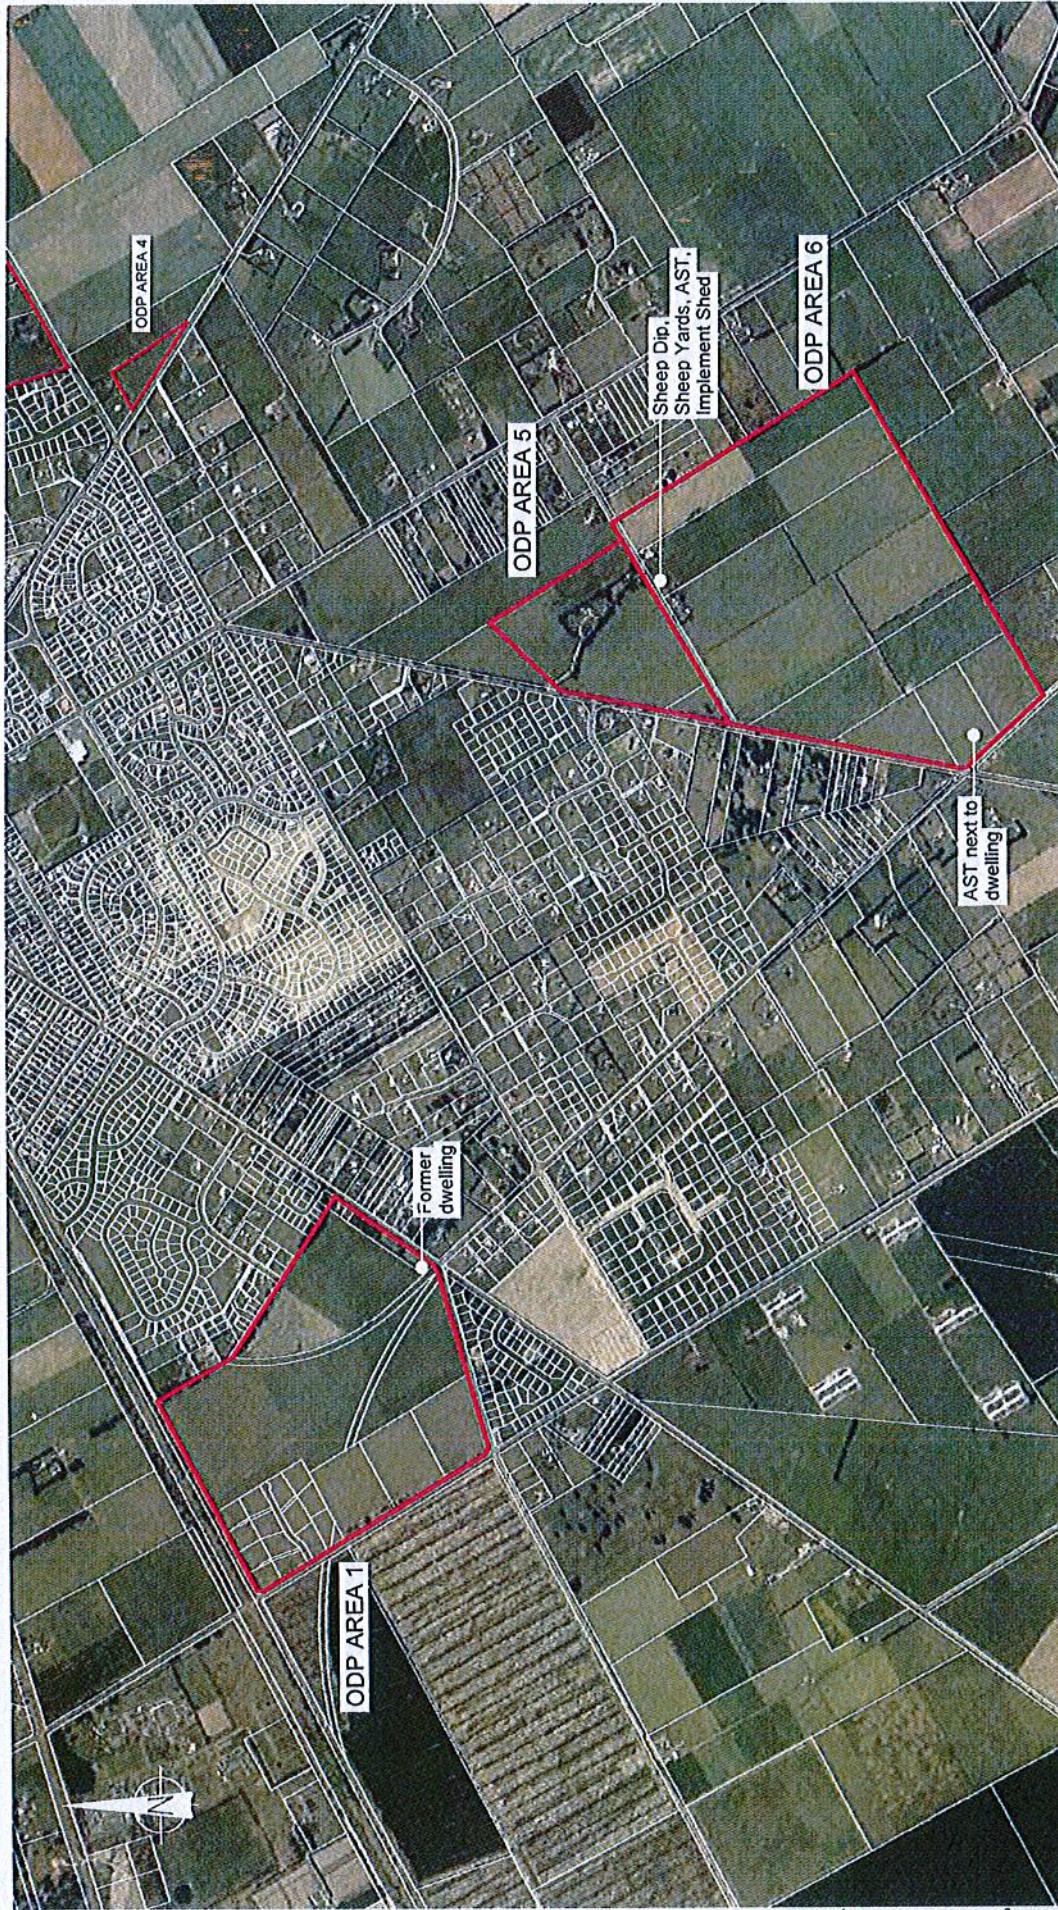

Tonkin & Taylor


Environmental and Engineering Consultants
Level 6, 151 Kilmore St, Christchurch

DRAWN	RBS	Jan.11
DRAFTING CHECKED	<i>[Signature]</i>	1/11
APPROVED	<i>[Signature]</i>	1/11
CADFILE : 51778-F2a-2b.dwg SCALES (AT A4 SIZE) 1:20,000		
PROJECT No. 51778		

SELWYN DISTRICT COUNCIL
DESK STUDY GROUND CONTAMINATION ASSESSMENT
PLAN CHANGE 7 – ROLLESTON TOWNSHIP
Site 1 Features – ODP Areas 1, 5 & 6
FIG. No. 51778
REV. 0

Figure 2b

Aerial photo sourced from Terralink International
(Copyright 2002–2005 Terralink International Limited and its licensors).
Property boundaries sourced from Land Information New Zealand data
as at 8–Nov–2010 (Crown Copyright Reserved).

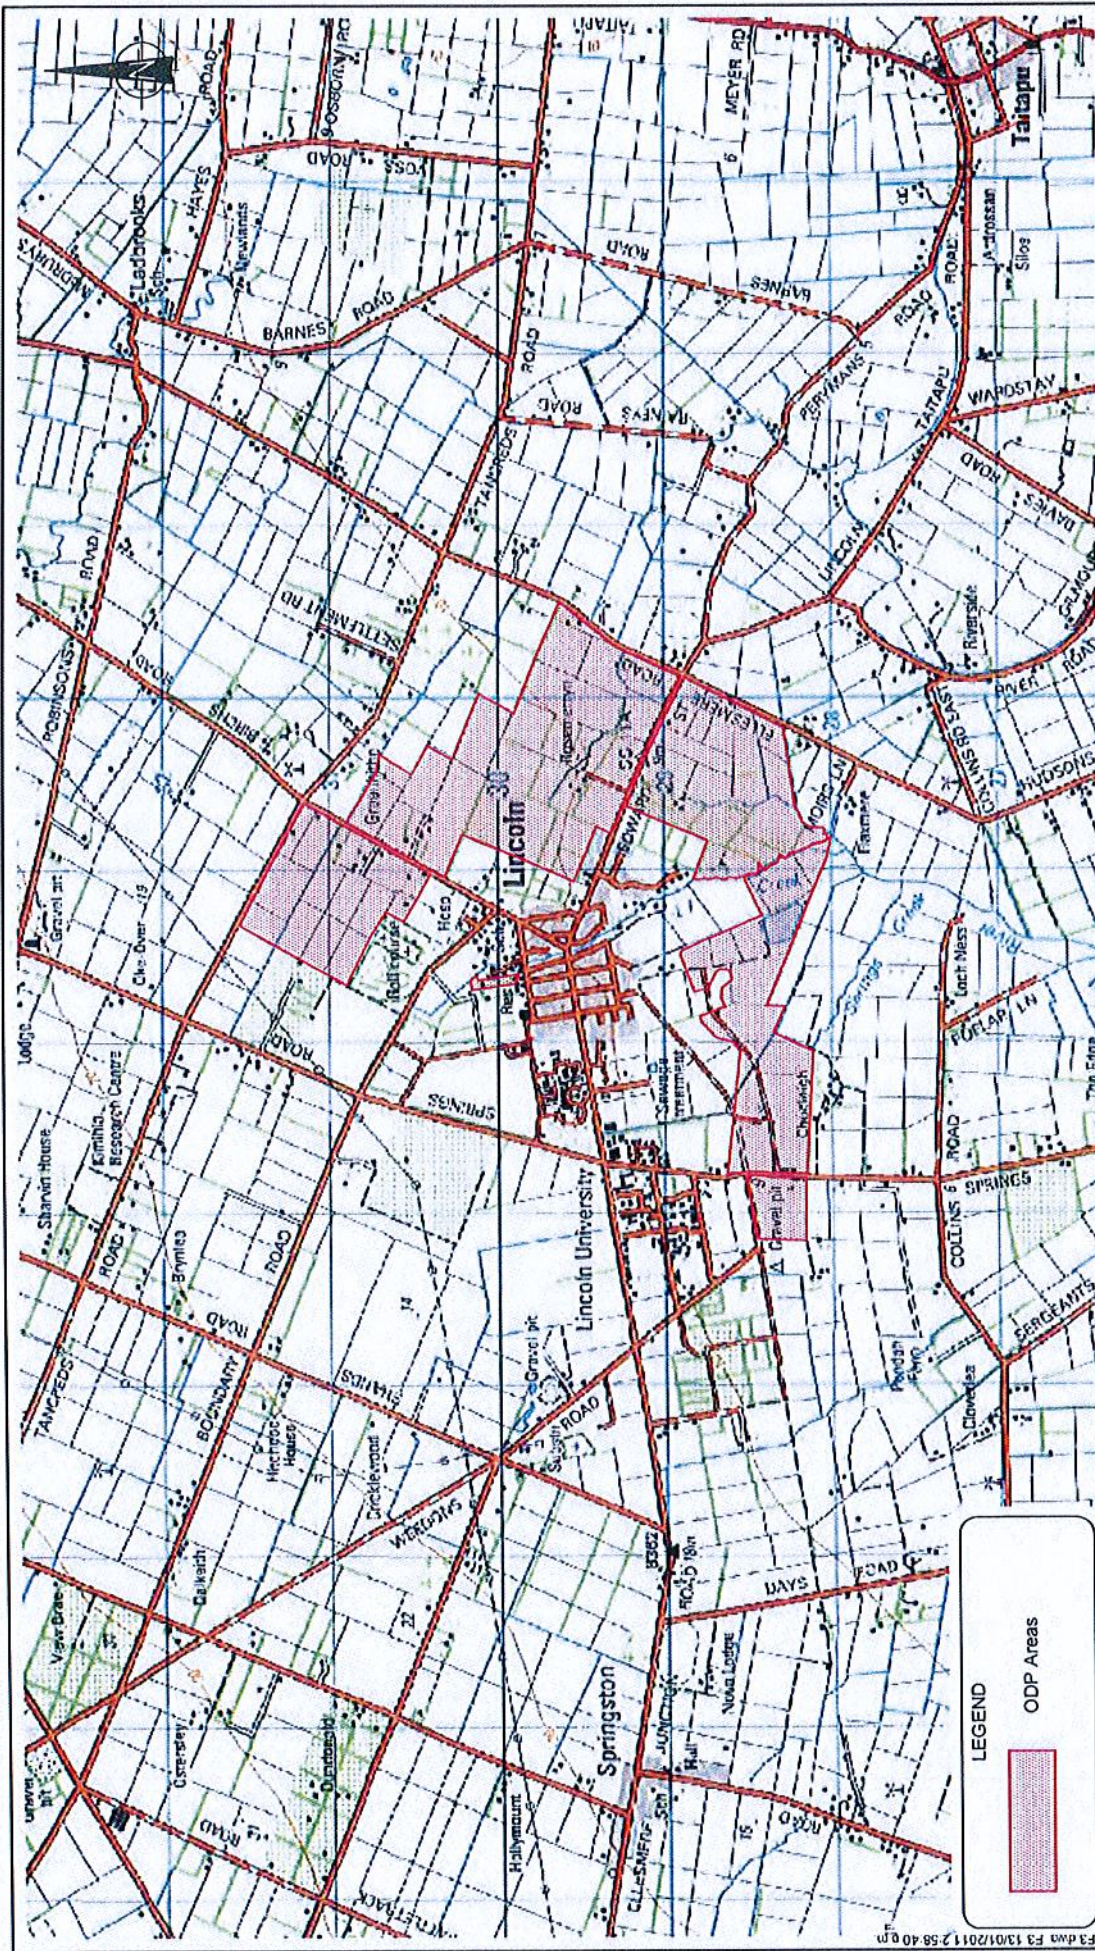

Tonkin & Taylor

Environmental and Engineering Consultants
Level 6, 151 Kilmore St, Christchurch



DRAWN	RBS	Jan.11
DRAFTING CHECKED	11/11	
APPROVED	11/11	
CADFILE	51778-F3.dwg	
SCALES (AT A4 SIZE)	1:40,000	
PROJECT No.	51778	

SELWYN DISTRICT COUNCIL
DESK STUDY GROUND CONTAMINATION ASSESSMENT
PLAN CHANGE 7 – LINCOLN TOWNSHIP
Site 2 Location Map
FIG. No. 3
REV. 0

SCALE 1:40,000
0 400 800 1200 1600 2000(m)

Topomap sourced from Land Information New Zealand data
(Crown Copyright Reserved).

\\51778\Working\Material\51778-F3.dwg F3 13/01/2011 2:58:40 PM

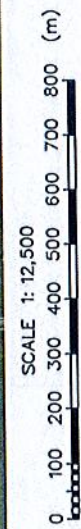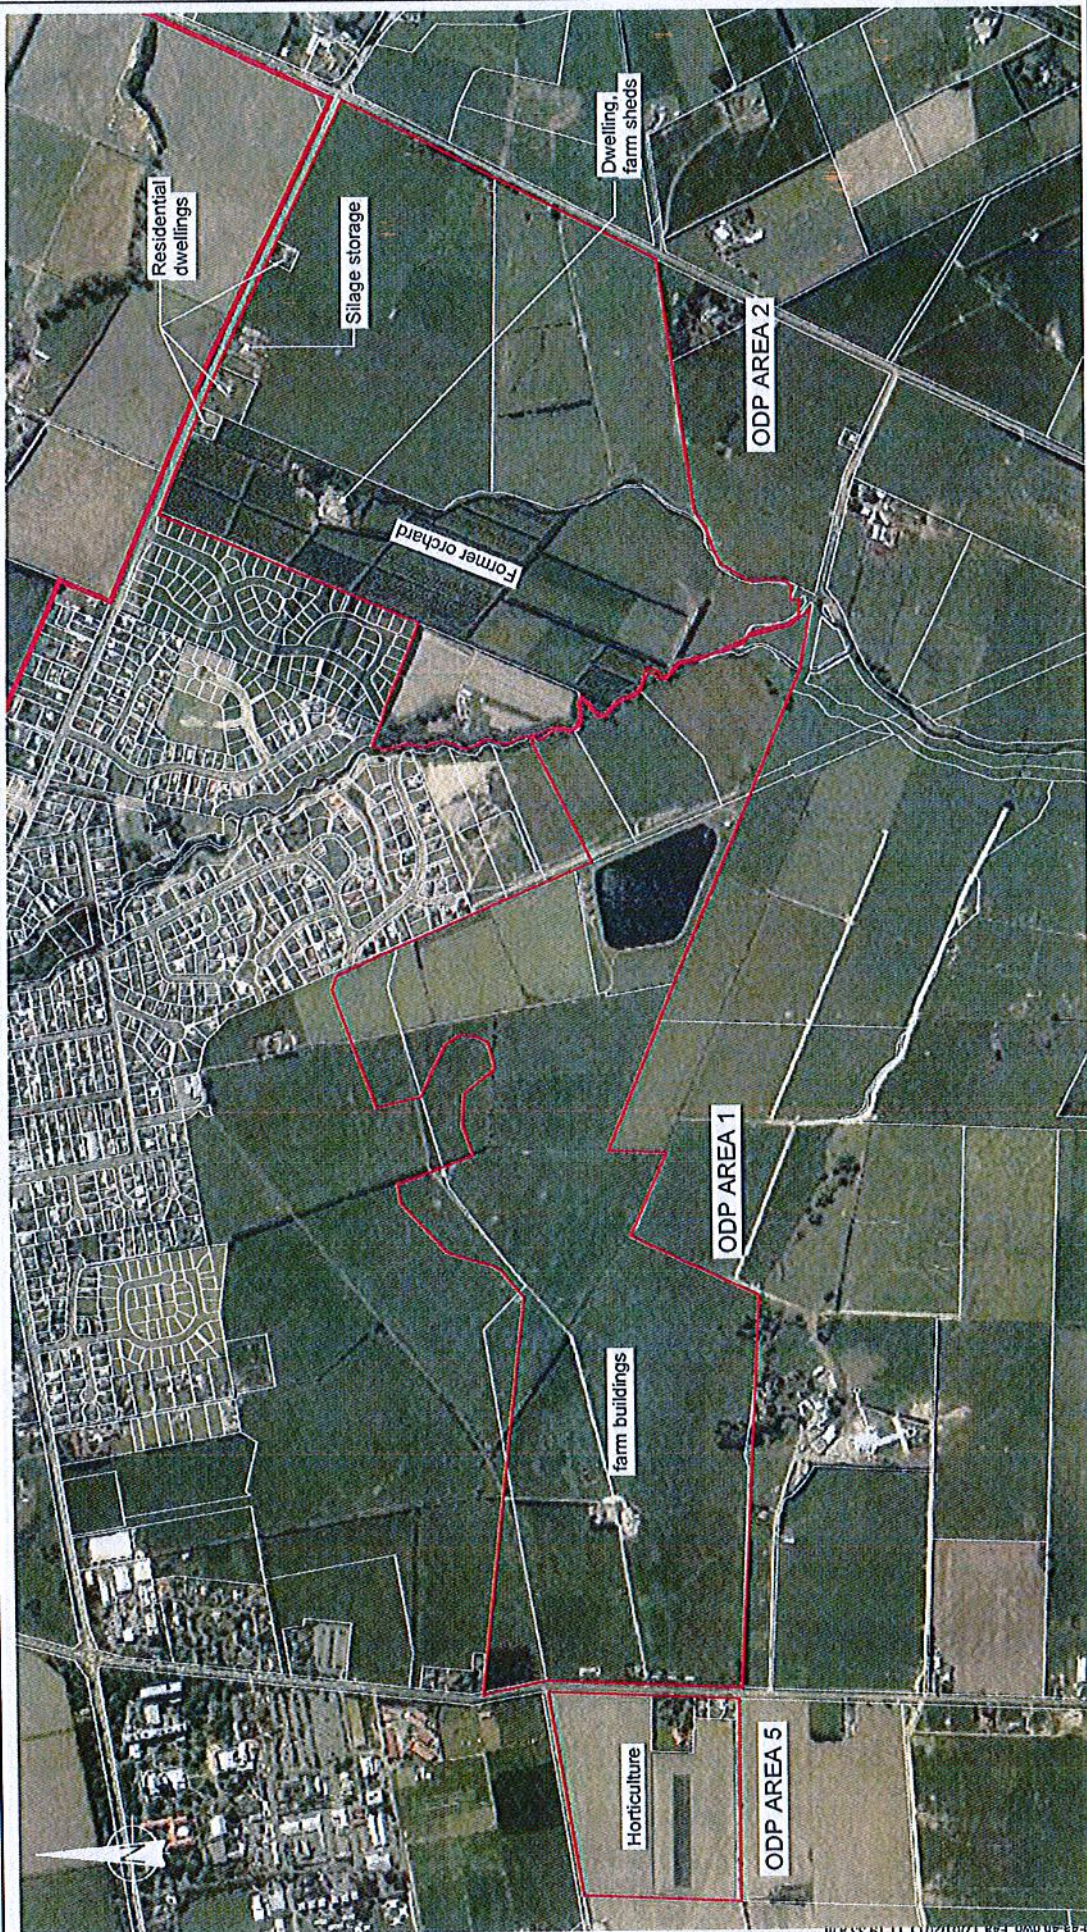

Aerial photo sourced from Terralink International
 (Copyright 2002-2005 Terralink International Limited and its licensors).
 Property boundaries sourced from Land Information New Zealand data
 as at 8-Nov-2010 (Crown Copyright Reserved).



Tonkin & Taylor
 Environmental and Engineering Consultants
 Level 6, 151 Kilmore St, Christchurch

DRAWN	RBS	Jan.11
DRAFTING CHECKED		
APPROVED		
PROFILE : S1778-F4a-4b.dwg		
S1778 (AT A4 SIZE)		
1:12,500		
PROJECT No.		
51778		

SELWYN DISTRICT COUNCIL
 DESK STUDY GROUND CONTAMINATION ASSESSMENT
 PLAN CHANGE 7 – LINCOLN TOWNSHIP
 Site 2 Features – ODP Areas 1, 2 & 5
 FIG. No. 51778
 REV. 0

Figure 4a

