



LOCATION PLAN
1:5000

PRESTONS PARK

Designed by:

aurecon
www.aurecongroup.com

rmg
Resource Management Group Ltd
Resource Management Group Ltd

rough & milne landscape architects

Sales & Marketing by:

Professionals
Christchurch Ltd
100/100 Christchurch Central Business District

Another Quality Development by:

CDLLAND
NEW ZEALAND LIMITED

Constructed by:


K&B CONTRACTING
& QUARRIES LTD

SALE PLAN ONLY - AREAS AND DIMENSIONS ARE SUBJECT TO MINOR CHANGE.

STREET LIGHTS, TREES & LANDSCAPING ARE INDICATIVE ONLY

- DENSITY B - (450-500m²)
- DENSITY C - (600-650m²)
- PROPOSED TREE
- PROPOSED STREET LIGHT
- ROAD APPROVED ROAD NAME
- PROPOSED ROAD NAME (SUBJECT TO COUNCIL APPROVAL)
- POTENTIAL 2 STOREY DWELLING

NOTE: A MULTI-STOREY DWELLING HOUSE IS NOT TO BE ERRECTED OR PERMITTED TO BE ERRECTED ON THE LAND, UNLESS THE GRANTOR'S (PURCHASER'S) LAND IS ANY OF LOTS 608, 621, 625, 628, 631 & 635 HEREON.

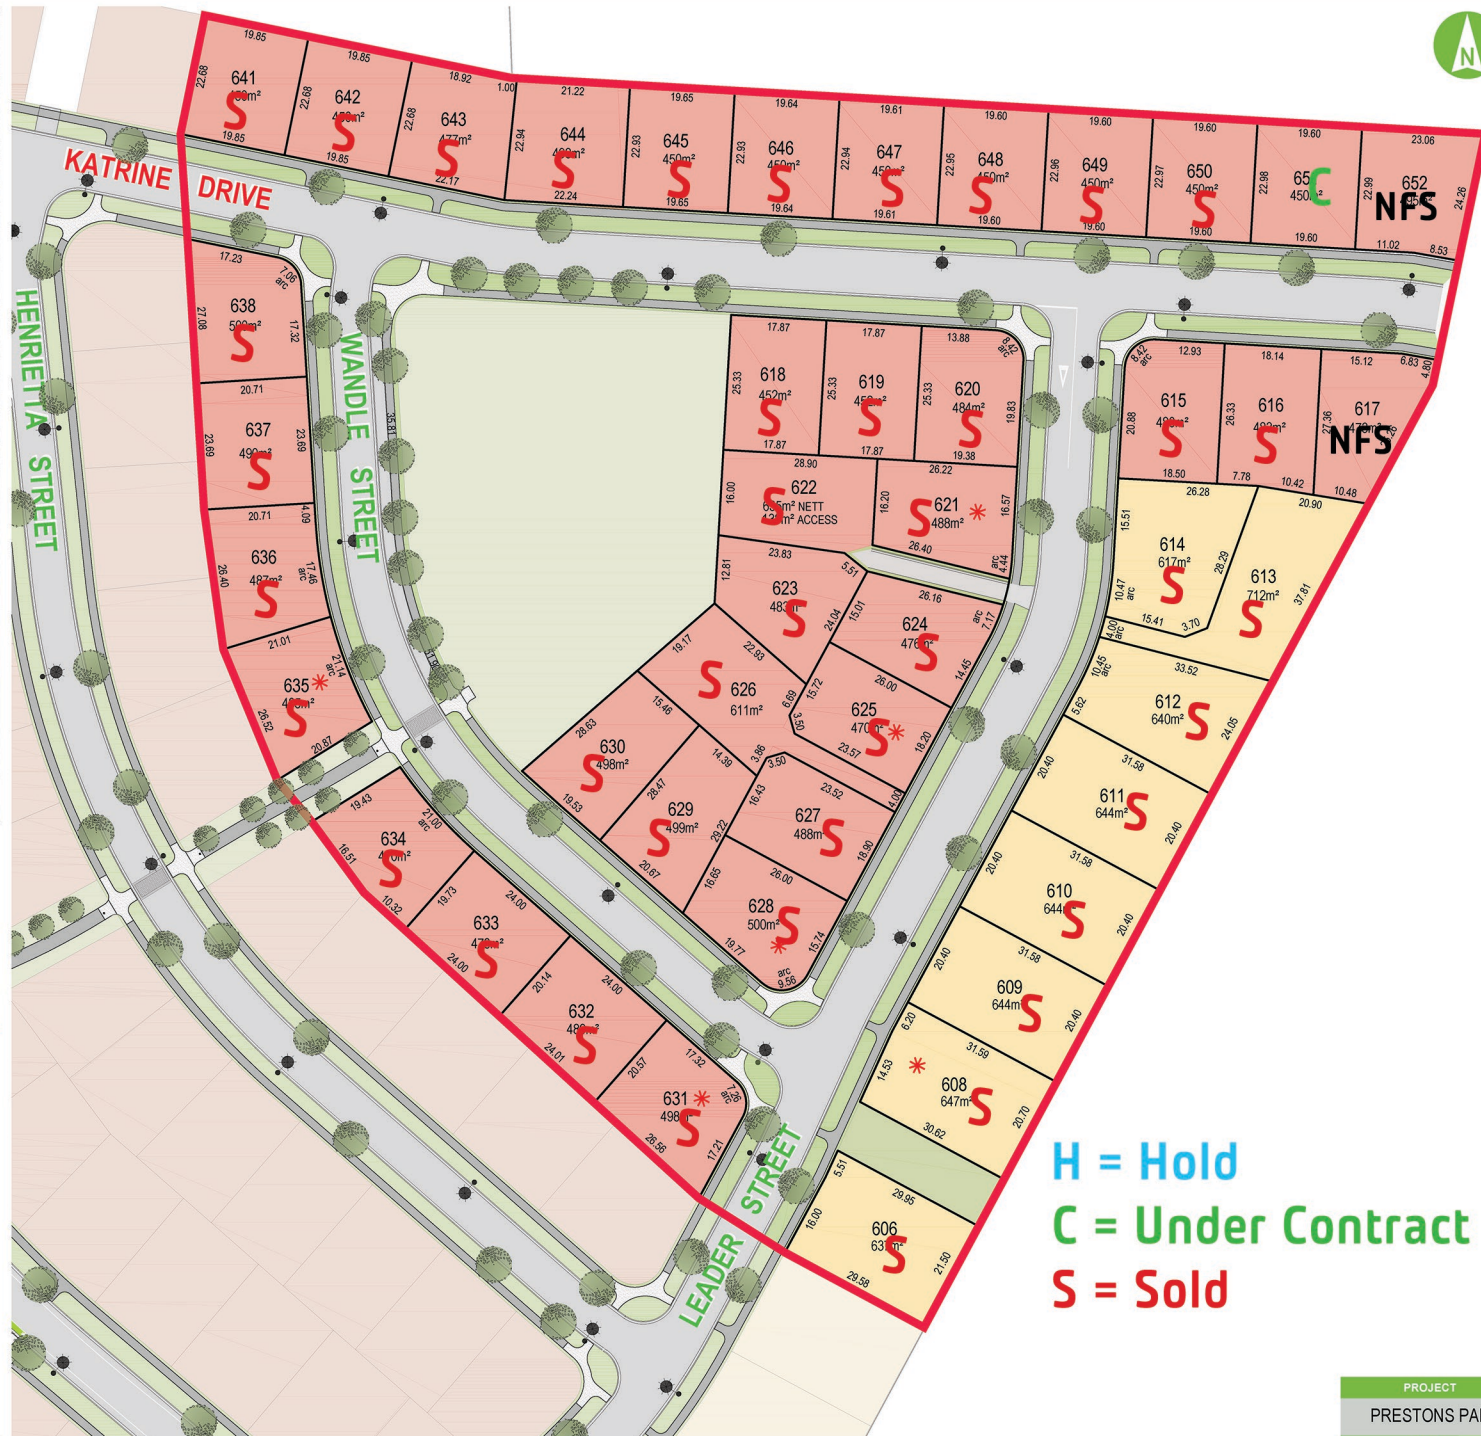

5 0 10 20m
SCALE 1:500

PROJECT
PRESTONS PARK
TITLE
STAGE 2
SUB-STAGE X