
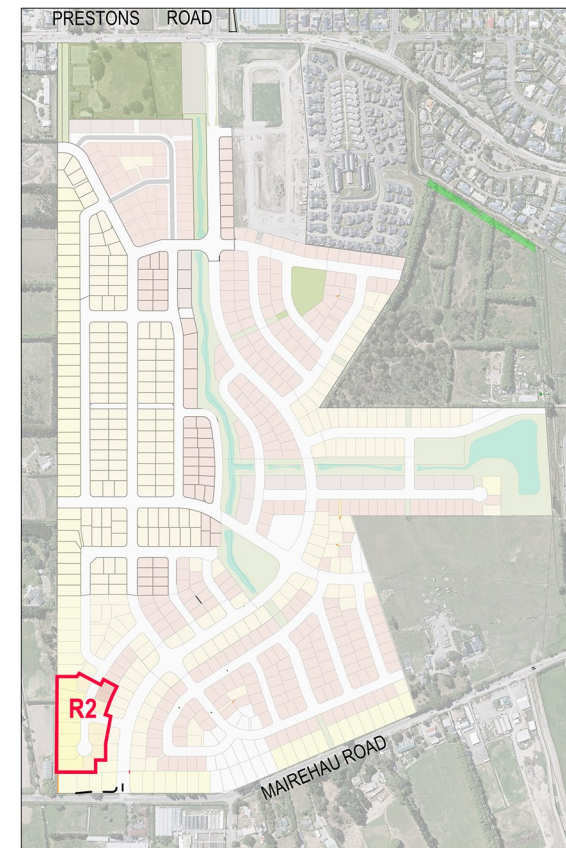


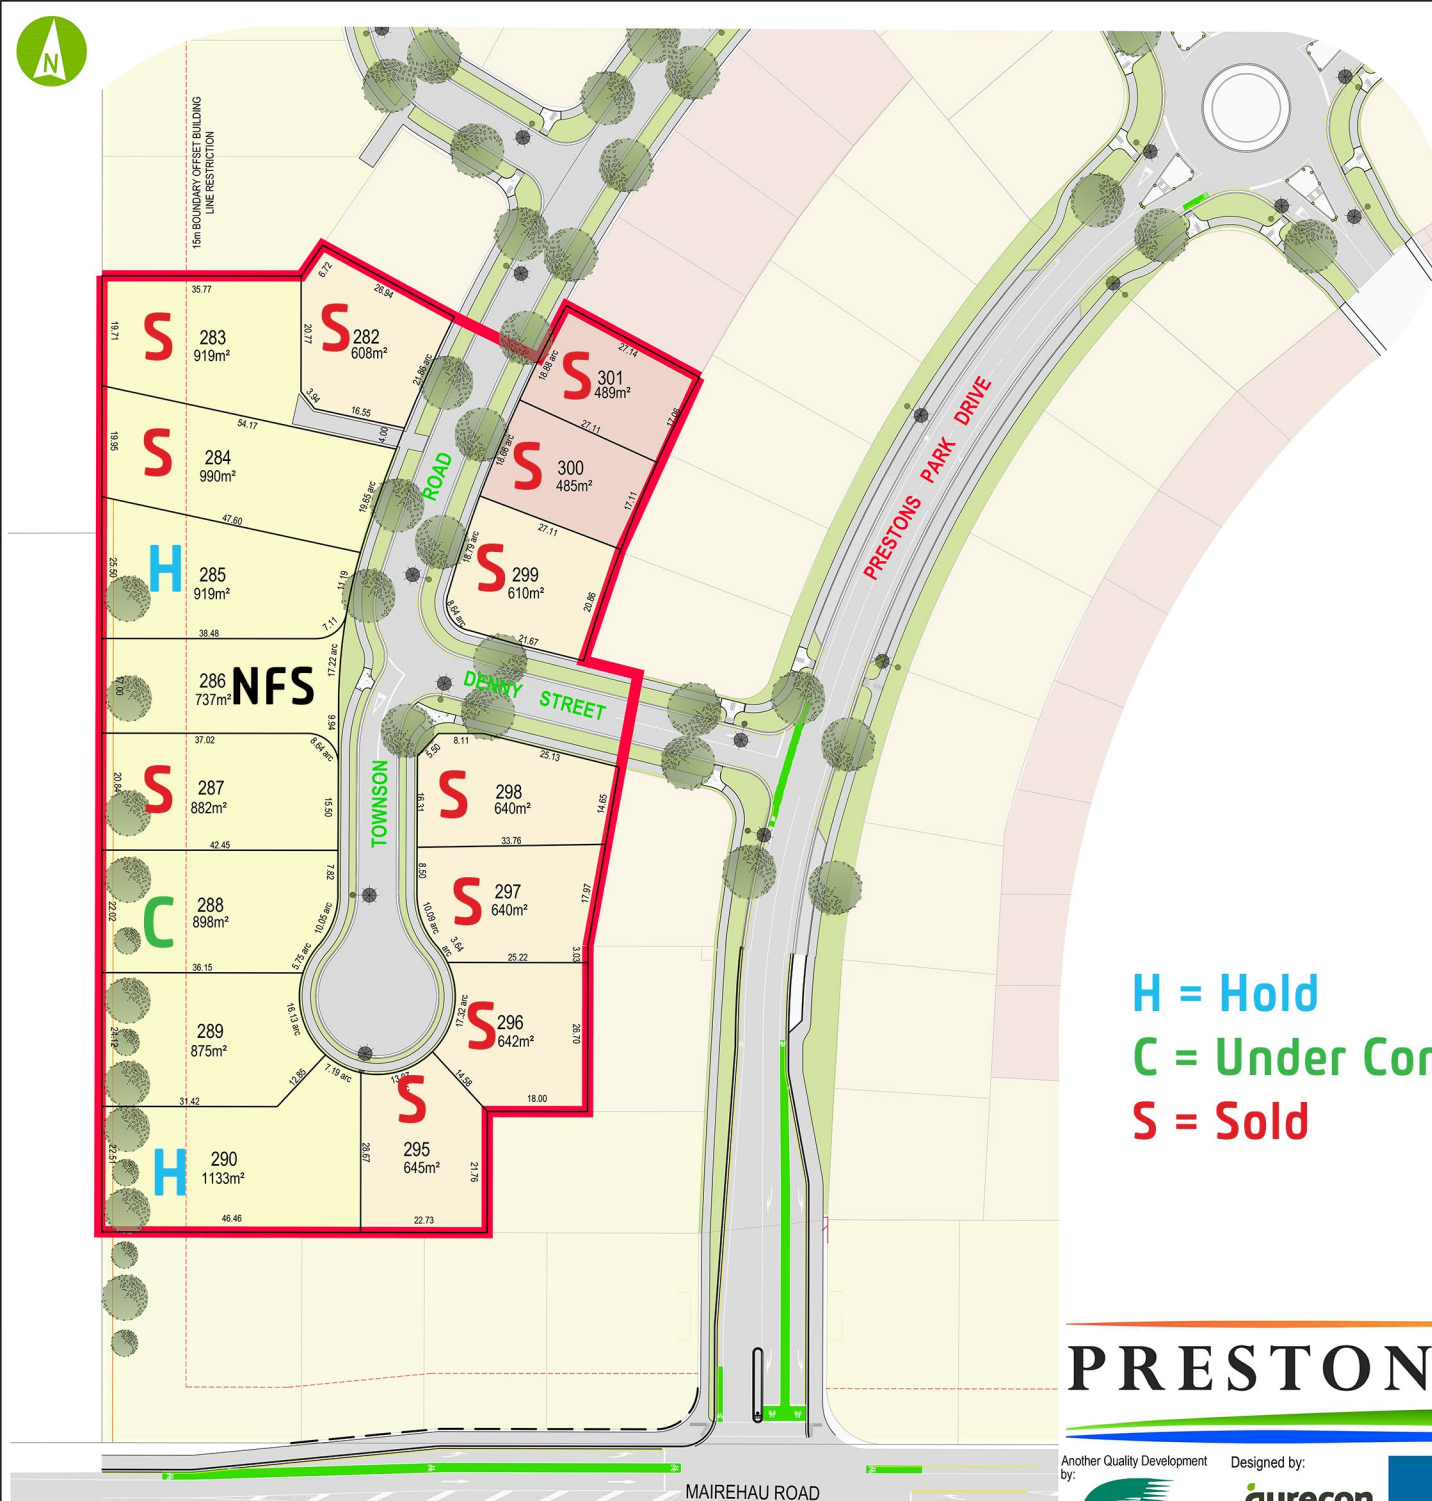

LOCATION PLAN
1:5000

SALE PLAN ONLY - AREAS AND DIMENSIONS
ARE SUBJECT TO MINOR CHANGE.

STREET LIGHTS, TREES & LANDSCAPING ARE
INDICATIVE ONLY

- DENSITY B - (450-500m²)
- DENSITY C - (600-650m²)
- DENSITY D - (800-1000m²)
- POTENTIAL 2 STOREY DWELLING
- PROPOSED TREE
- PROPOSED STREET LIGHT
- ROAD APPROVED ROAD NAME
- ROAD PROPOSED ROAD NAME (SUBJECT TO COUNCIL APPROVAL)

NOTE : A MULTI-STOREY DWELLING HOUSE IS NOT TO
BE ERRECTED OR PERMITTED TO BE ERRECTED ON THE
LAND, UNLESS THE GRANTOR'S (PURCHASER'S) LAND IS
ANY OF LOTS XXXXX HEREON.

PRESTONS PARK

Another Quality Development
by:



Designed by:



rough & milne landscape architects



Constructed by:



Sales & Marketing by:



PROJECT
PRESTONS PARK

TITLE
STAGE 2

SUB-STAGE R2

SCALE 1:500