


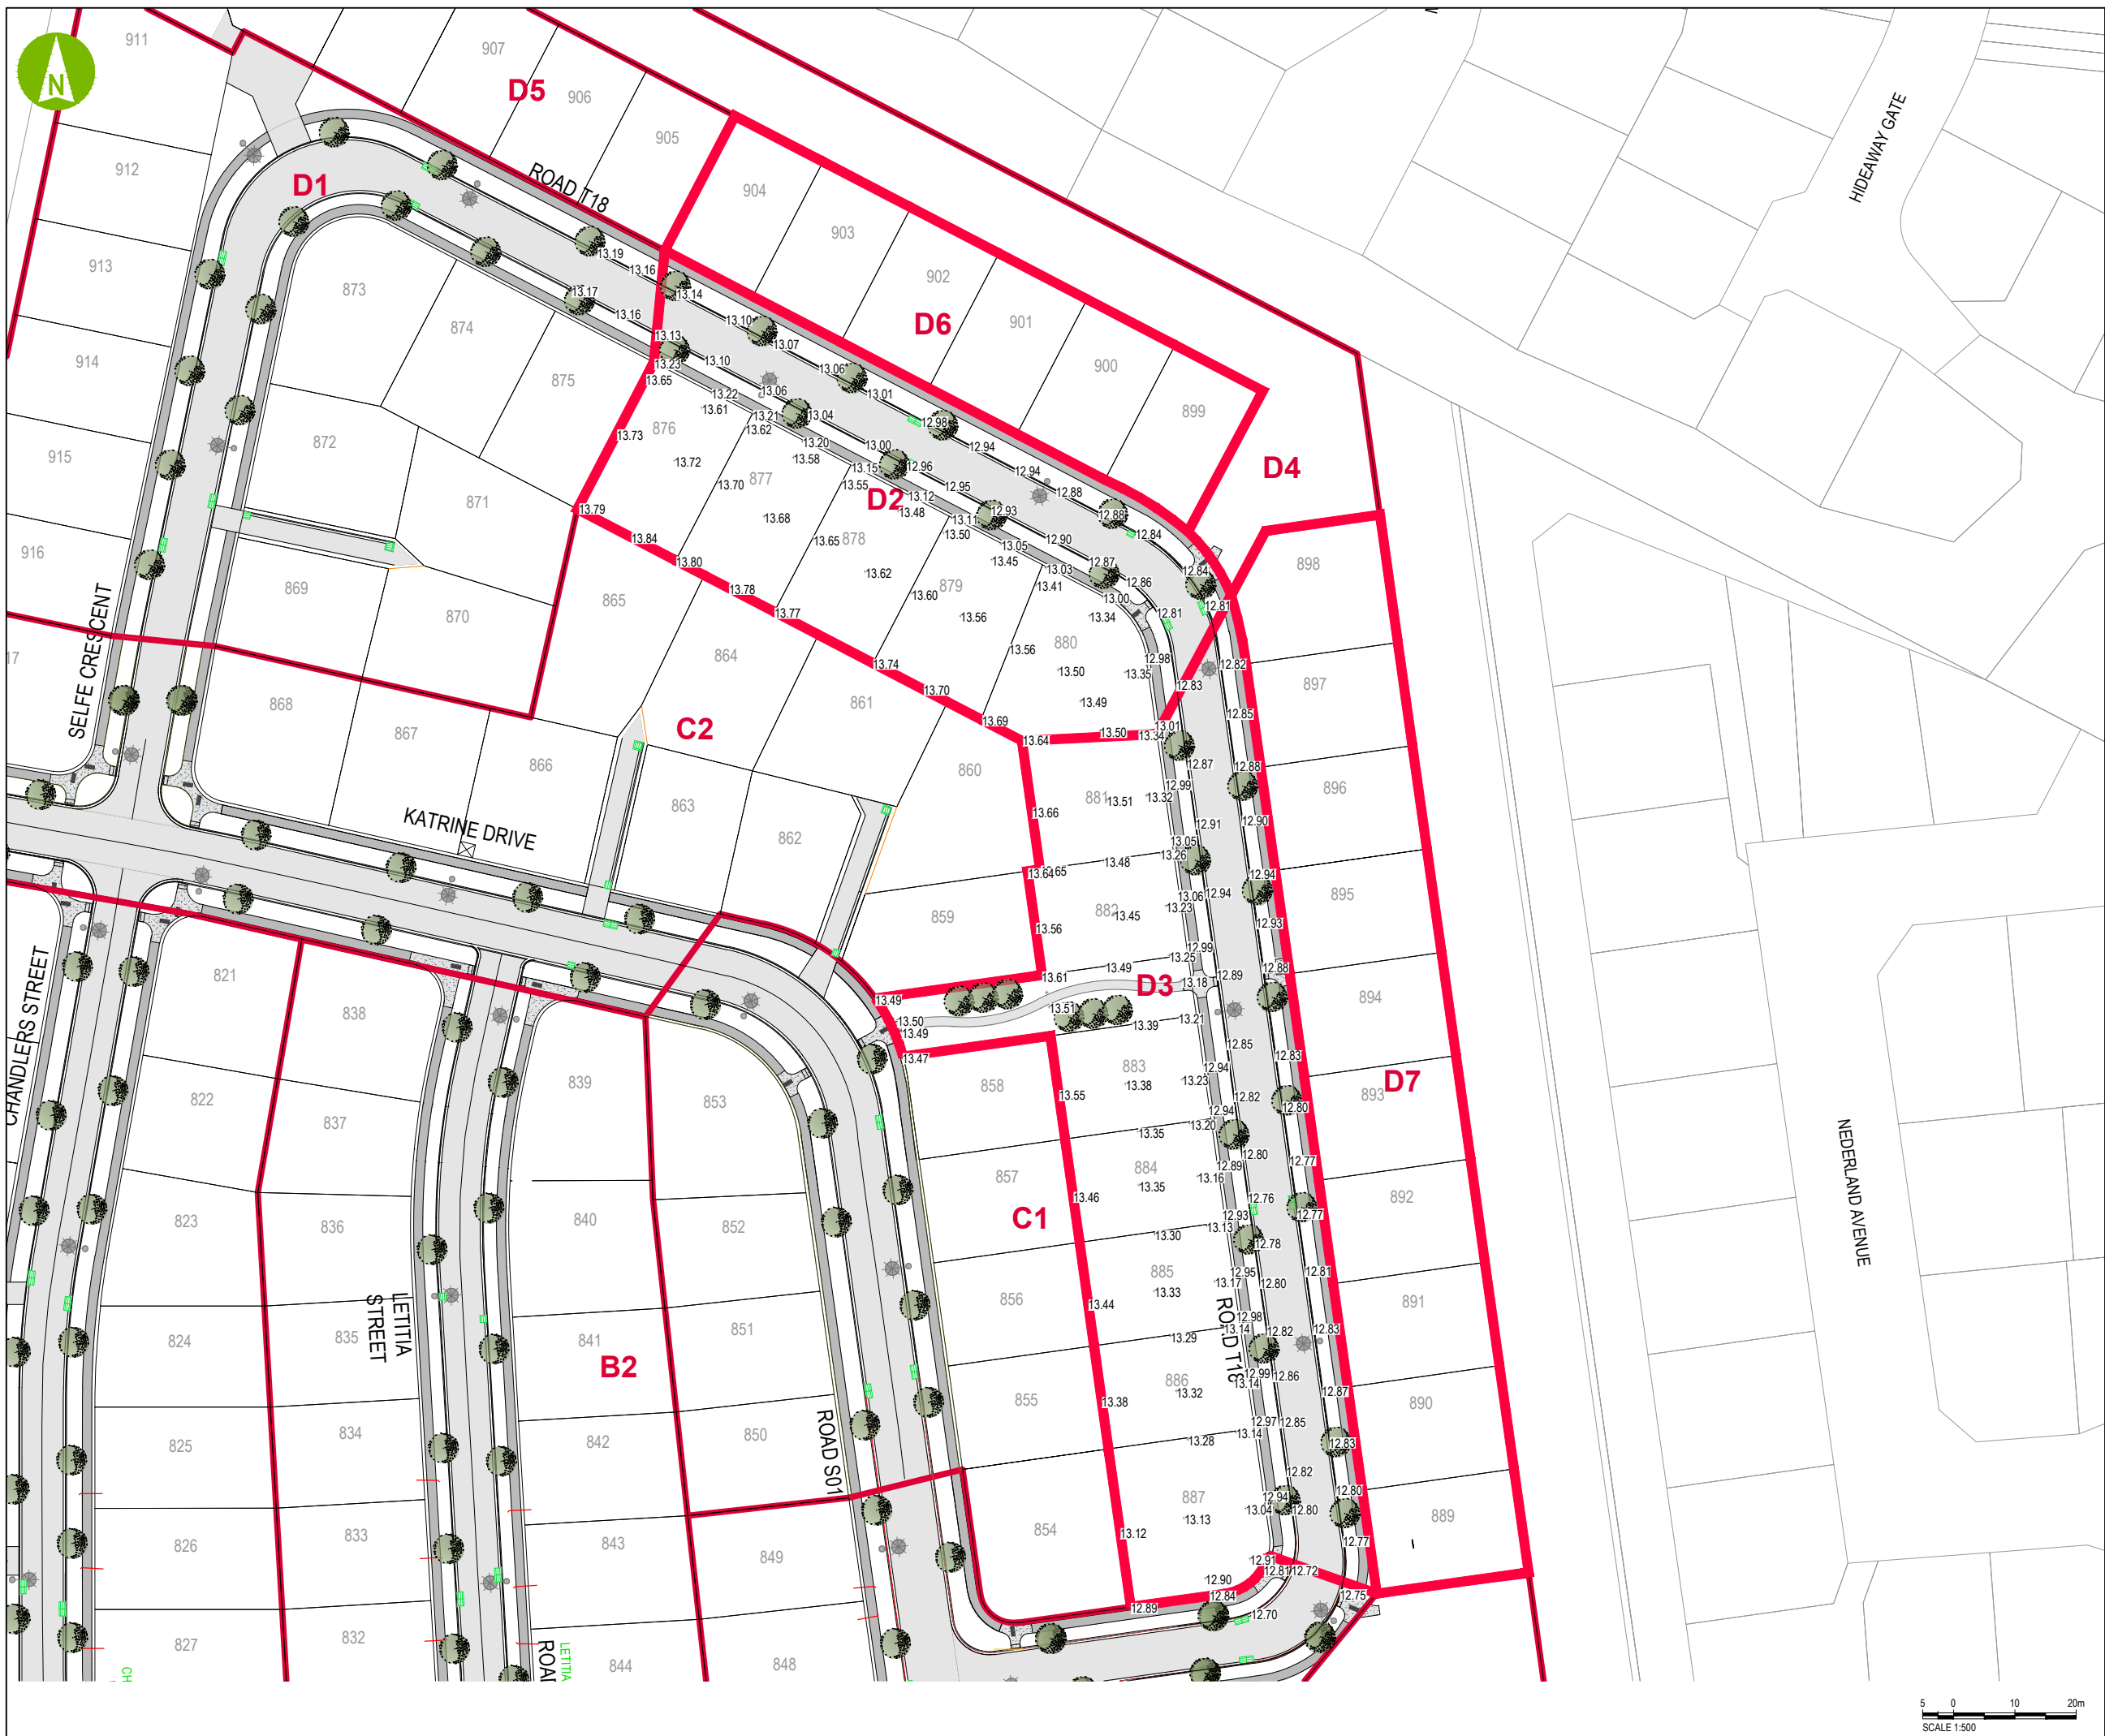

LEGEND

- SUB-STAGE BOUNDARY
- PROPOSED TREE
- PROPOSED STREET LIGHT
- DOUBLE SUMP
- SINGLE SUMP
- CORNER SUMP
- ROAD (Red line)
- ROAD (Green line)
- APPROVED ROAD NAME
- PROPOSED ROAD NAME
- KIOSK

NOTES:

- KERB LEVELS ARE AT TOP OF KERB.
- PROPOSED TREES & LANDSCAPING ARE INDICATIVE ONLY

SURVEY ORIGIN DATA

- THE PROPERTY DATA HAS BEEN SOURCED FROM AURECON (MAY 2019) AND IS SUBJECT TO FINAL LEGAL REVIEW BY LAND INFORMATION NEW ZEALAND (LINZ).
- VERTICAL ELEVATIONS ARE IN TERMS OF CHRISTCHURCH DRAINAGE DATUM, SCIRT PUBLISHED JUNE 2011.
- THE ORIGIN OF LEVELS IS BM 3257 (EHDK), RL 15.160m

aurecon
www.aurecongroup.com

CLIENT

CDL LAND
NEW ZEALAND LIMITED

REV	DATE	REVISION DETAILS	APPROVED
A	10/09/21	ISSUE FOR INFORMATION	K ASHBY

PROJECT

PRESTONS PARK

TITLE

**SITE LEVELS PLAN
SUBSTAGE D2, D3, D6 & D7
STAGE 4**

DRAWN	DESIGNED	PRELIMINARY
M KORAKO	C DOHERTY	NOT FOR CONSTRUCTION
CHECKED		PROJECT No.
M CROWE		235361
APPROVED		SCALE
K ASHBY	DATE 10/06/21	1:500
K ASHBY		DRAWING No.
		AB-PS-S4-IN-06

SIZE	REV
A1	A

