




AERIAL IMAGERY FROM LINZ DATA SERVICE BY A  
CREATIVE COMMONS LICENCE FLOWN 2018-2019




LOCATION PLAN  
1:5000

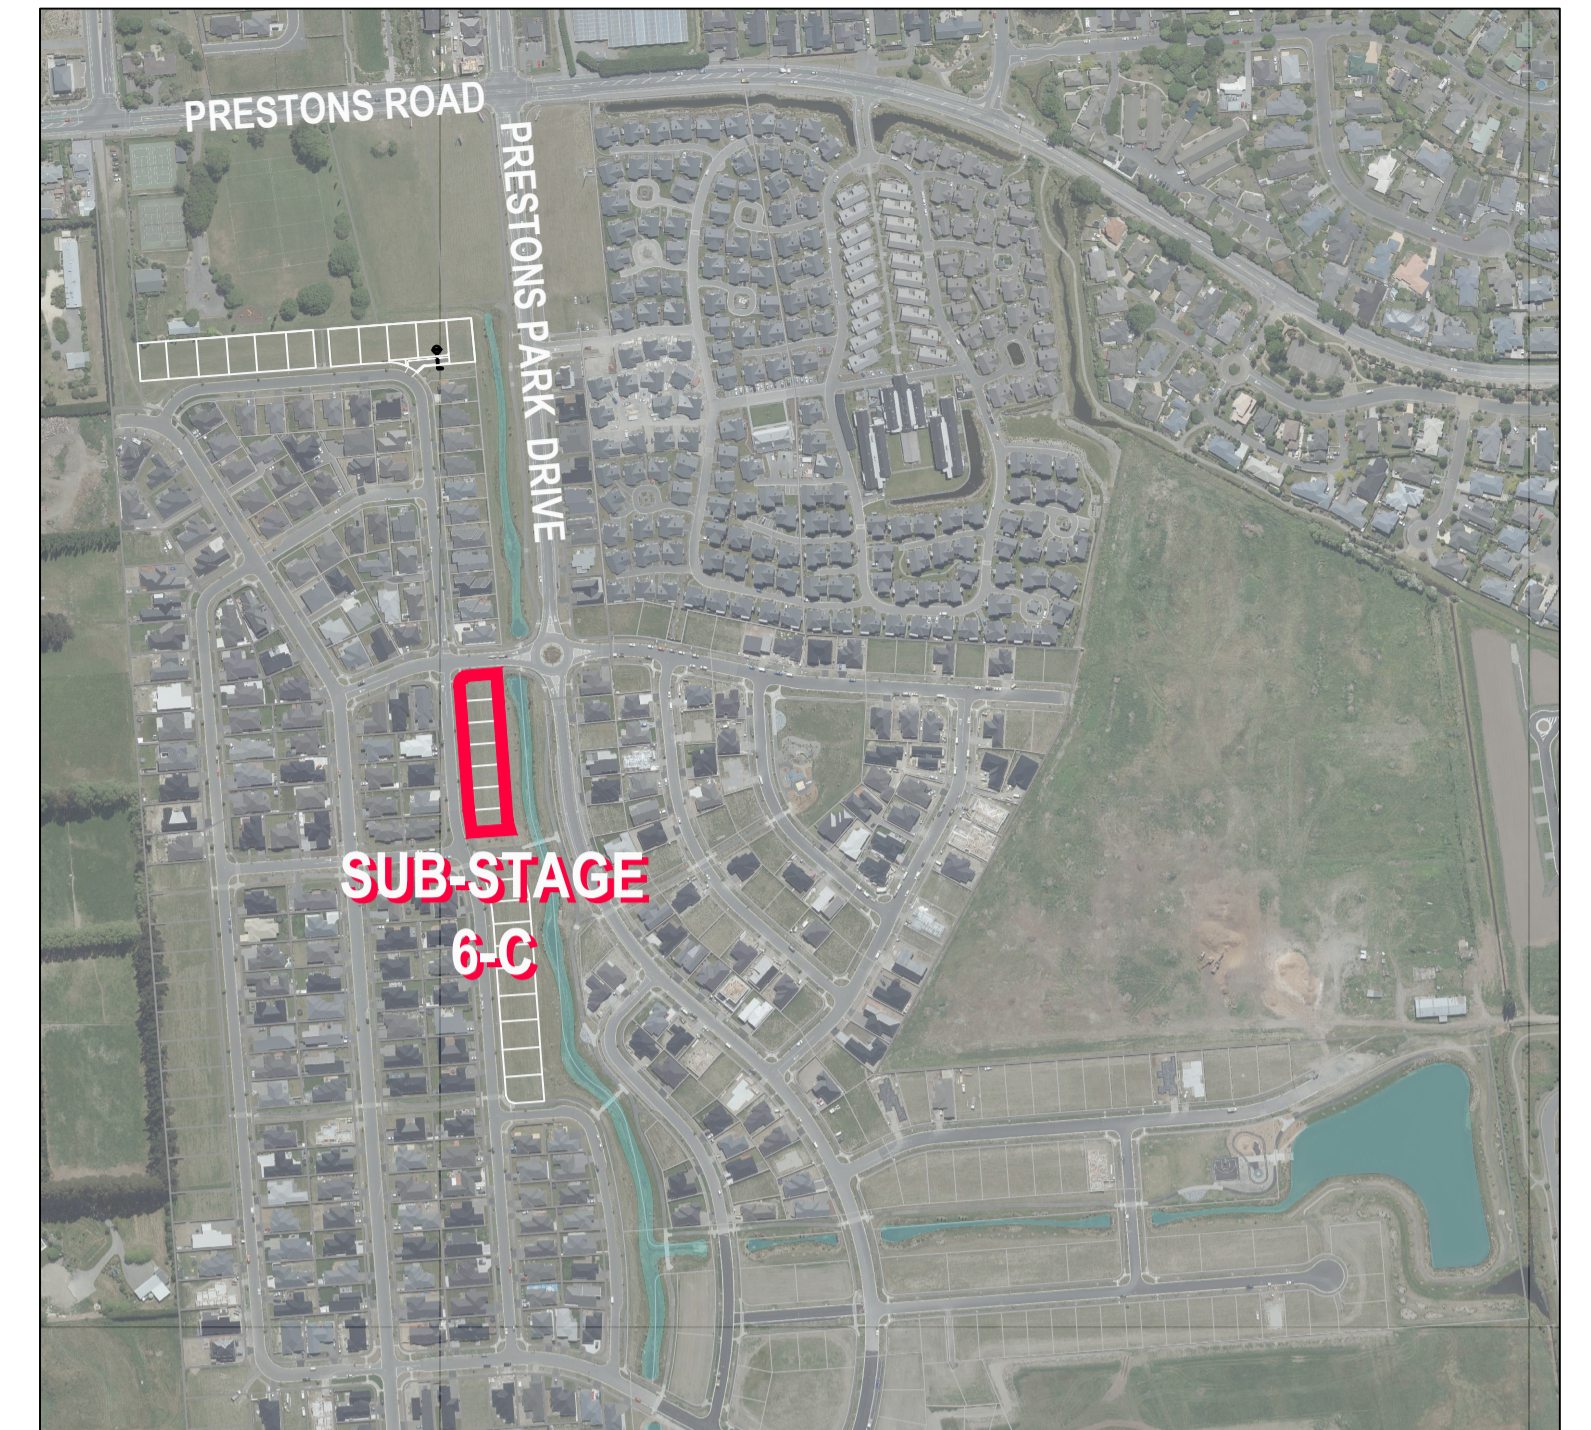

SALE PLAN ONLY - AREAS AND DIMENSIONS  
ARE SUBJECT TO MINOR CHANGE.



EXISTING STREET TREE

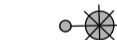

EXISTING STREET LIGHT

4 0 8 16m  
SCALE 1:400

# PRESTONS PARK

Another Quality Development by:



Designed by:



rough & milne landscape architects

Constructed by:



Sales & Marketing by:



PROJECT

PRESTONS PARK

TITLE

STAGE 6  
SUB-STAGE  
C