
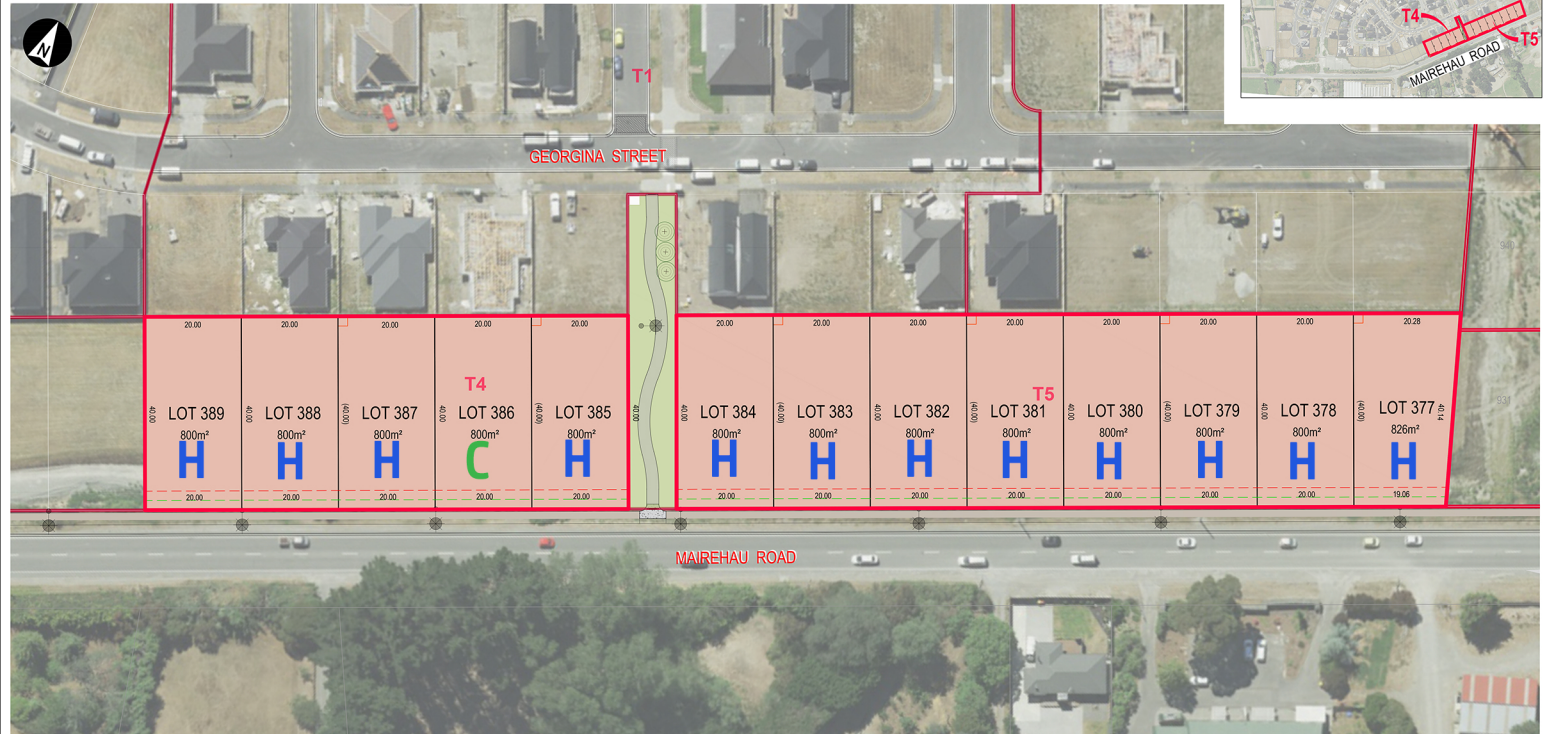


H = On Hold
C = Under Contract
S = Sold

- TC2 ALLOTMENT
- ✱ STREET LIGHT
- ROAD** APPROVED ROAD NAME
- - - BUILDING SETBACK 4.0m OFFSET (CONSENT RMA2017/2545)
- - - LANDSCAPE STRIP 2.0m OFFSET (CONSENT RMA2017/2545)

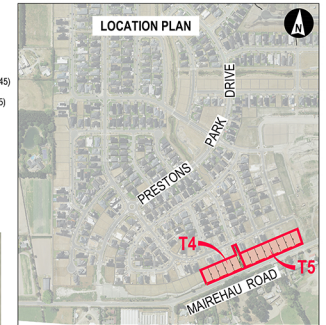

SCALE 1:400

Another Quality Development by:



Designed by:



Constructed by:



Sales & Marketing by:



PROJECT
 PRESTONS PARK
 TITLE 6
 STAGE 2
 SUB-STAGES
 T4 & T5

Rev B 10/01/2023 10:00:00 AM 10/01/2023 10:00:00 AM