

SALE PLAN ONLY - AREAS AND DIMENSIONS ARE SUBJECT TO MINOR CHANGE.

STREET LIGHTS, TREES & LANDSCAPING ARE INDICATIVE ONLY

PROPOSED TREE

PROPOSED STREET LIGHT



ROAD APPROVED ROAD NAME

BUILDING SETBACK 4.0m OFFSET (CONSENT RMA2017/2545)

LANDSCAPE STRIP 2.0m OFFSET (CONSENT RMA2017/2545)

ENTRANCE WALL

LOCATION PLAN

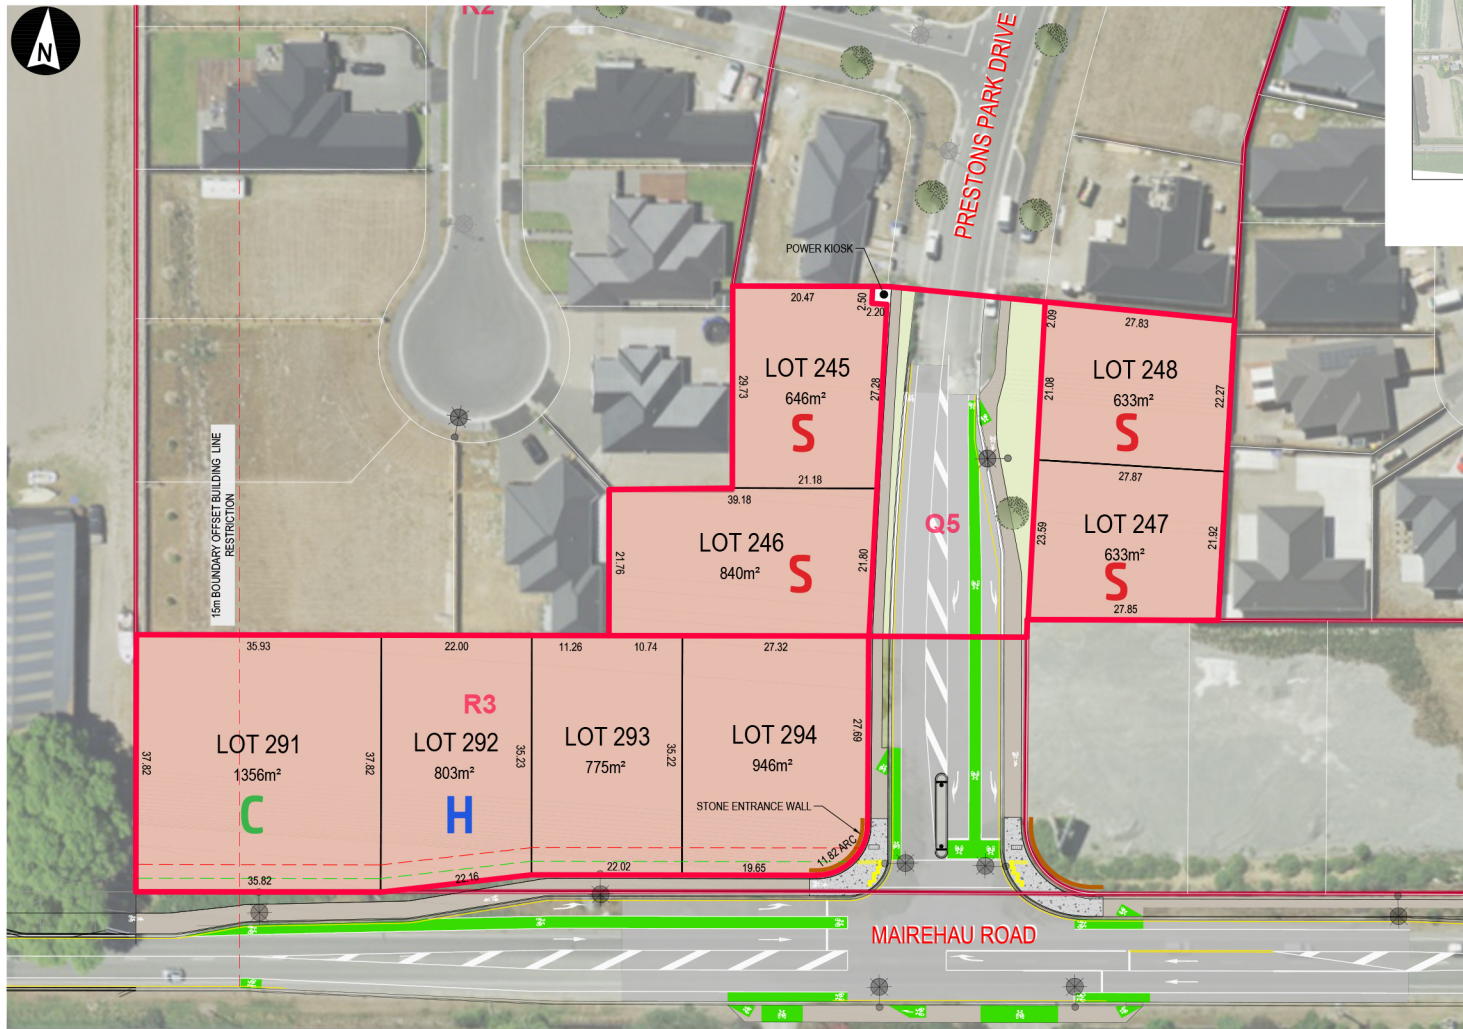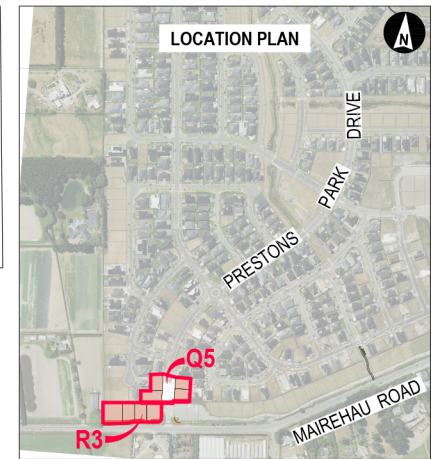

H = On Hold
= Under Contract
S = Sold

4 0 8 16m
 SCALE 1:400

PROJECT

PRESTONS PARK

TITLE

STAGE 2

SUB-STAGES

R3 & Q5 REV A

C:\p\land\documents\stage-10\mcs0235-108 SUPS-03-14-09.dwg

CDL LAND NEW ZEALAND LIMITED

Another Quality Development by:

Designed by:

Constructed by:

Sales & Marketing by:

CDL LAND NEW ZEALAND LIMITED

aurecon

rmg

CONTRACTING & QUARRIES LTD

Professionals

Christchurch Ltd

PRESTONS PARK