

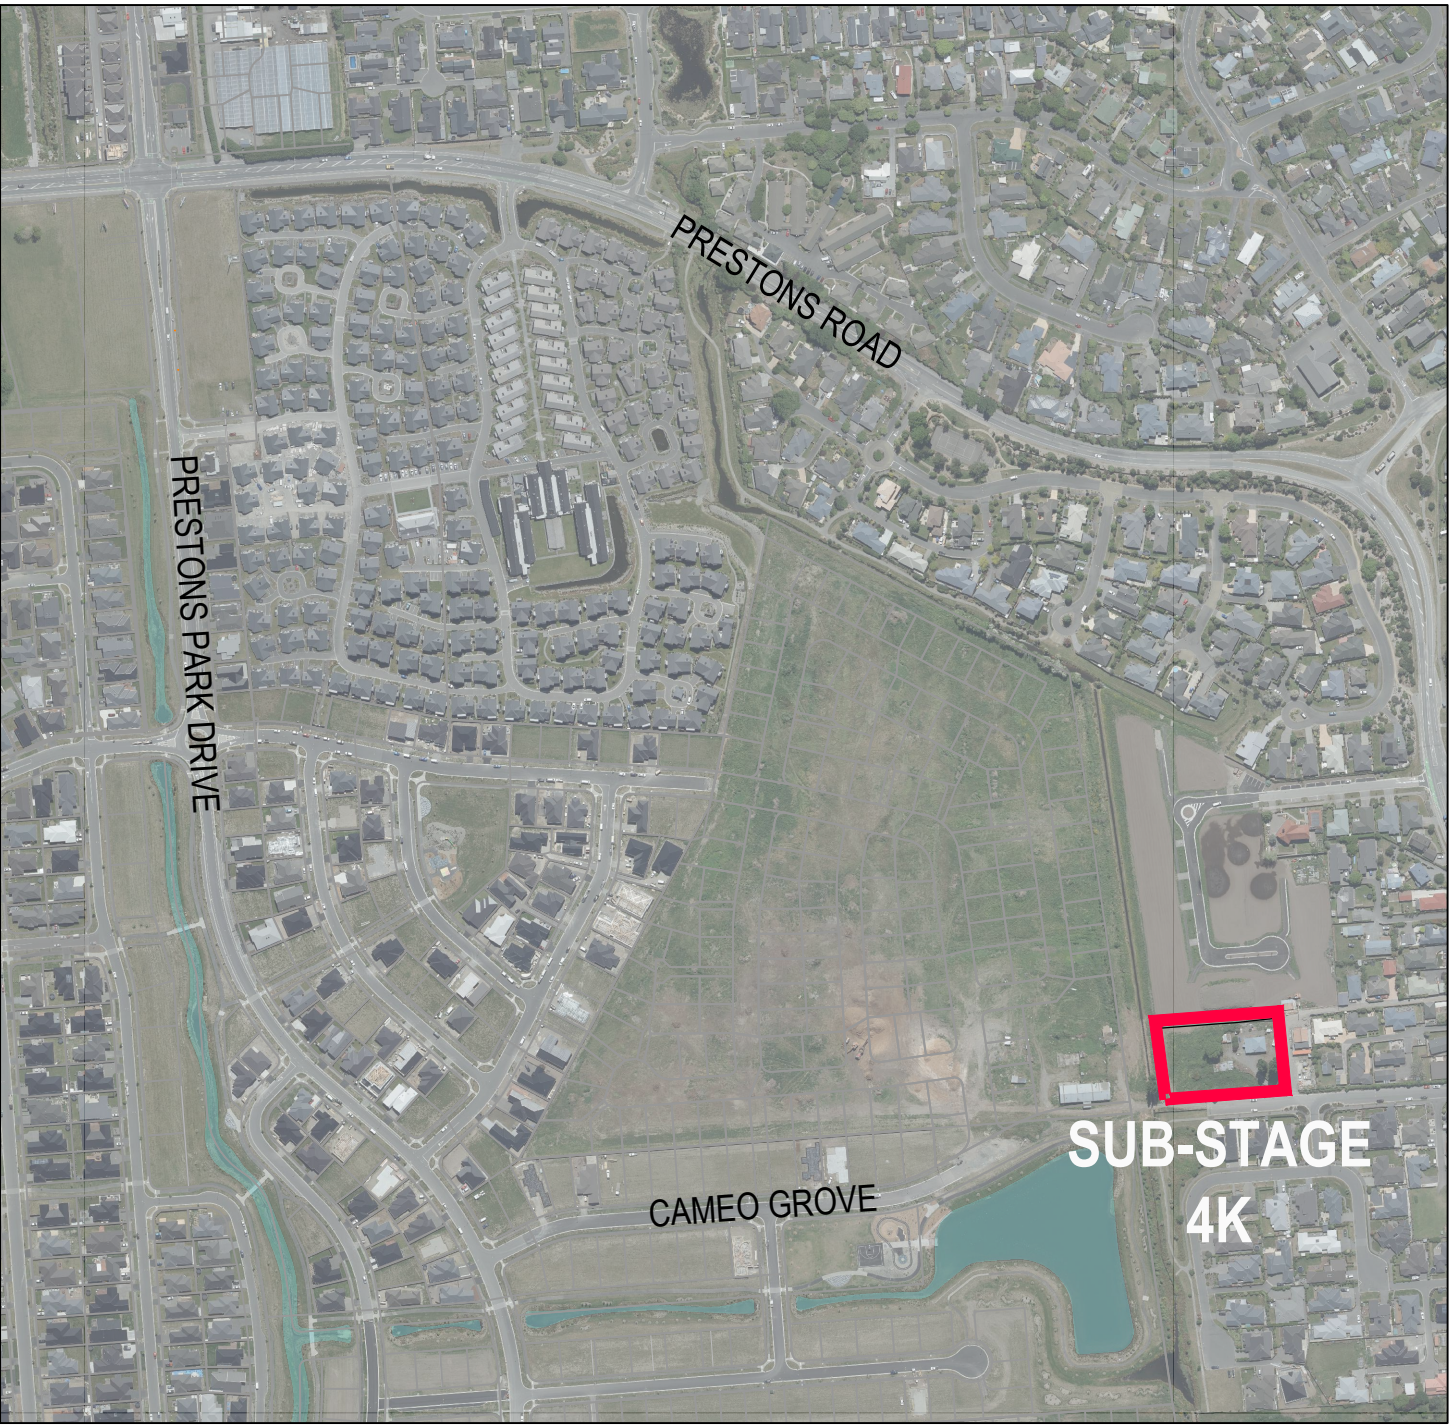
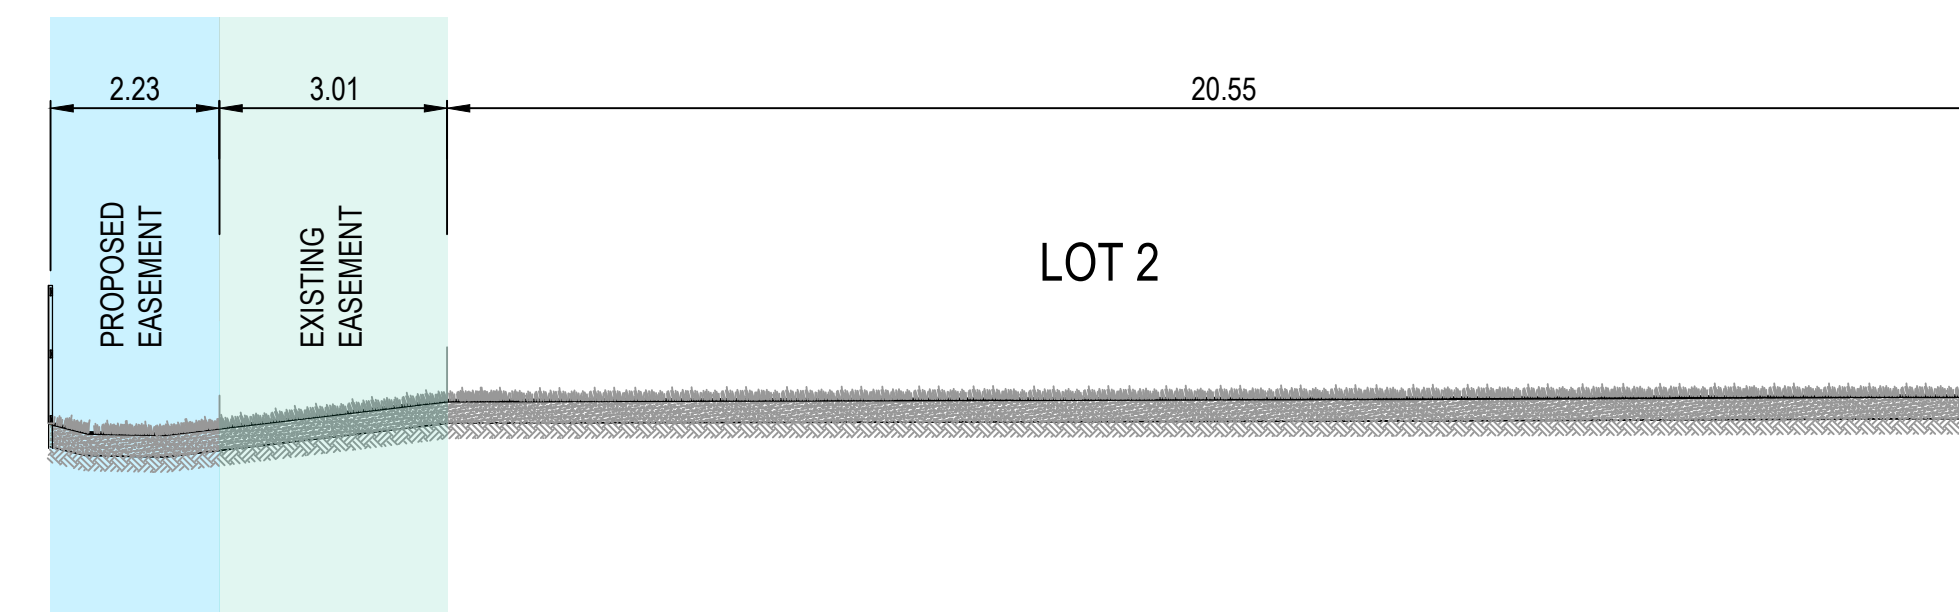
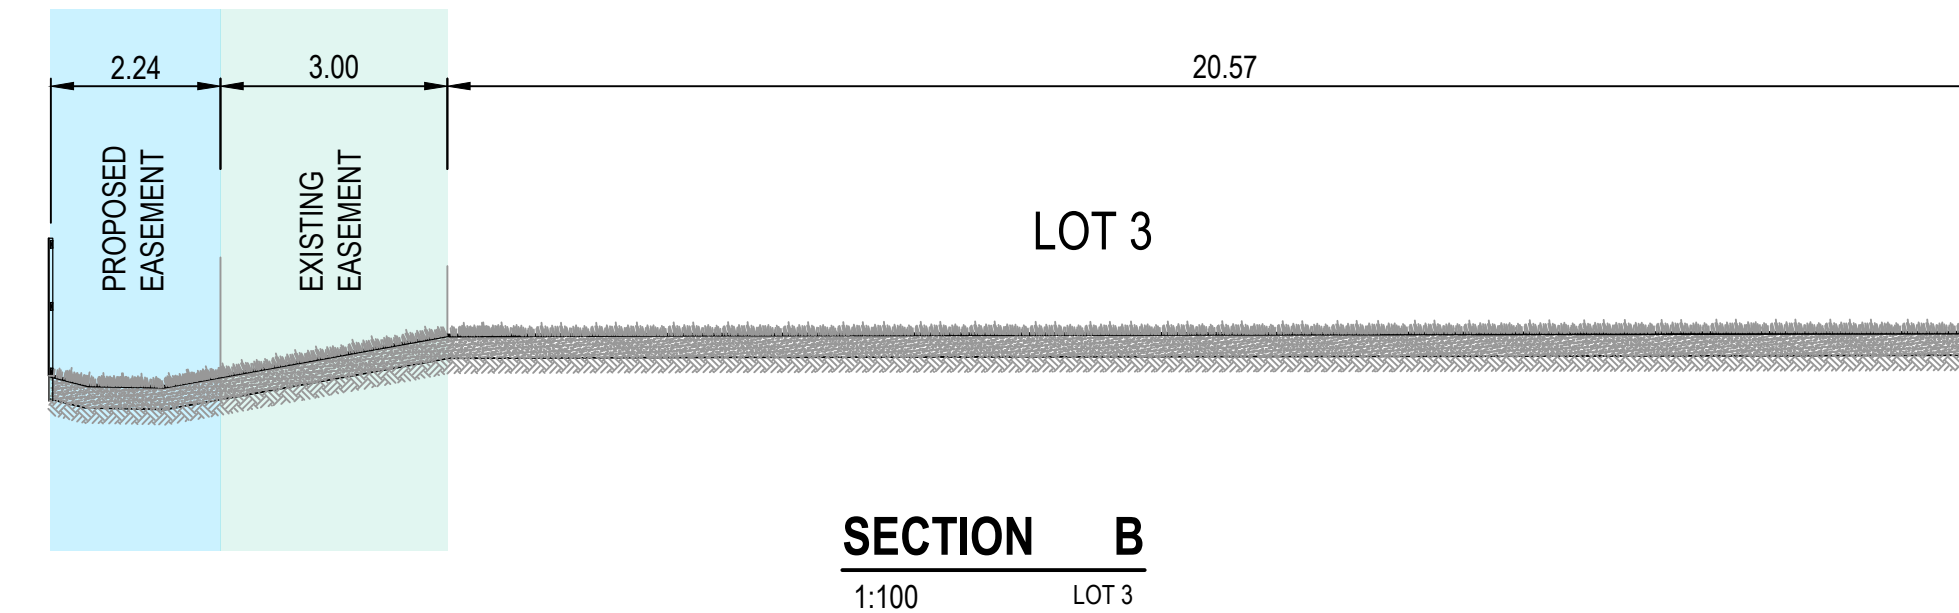


1:200 SCALE

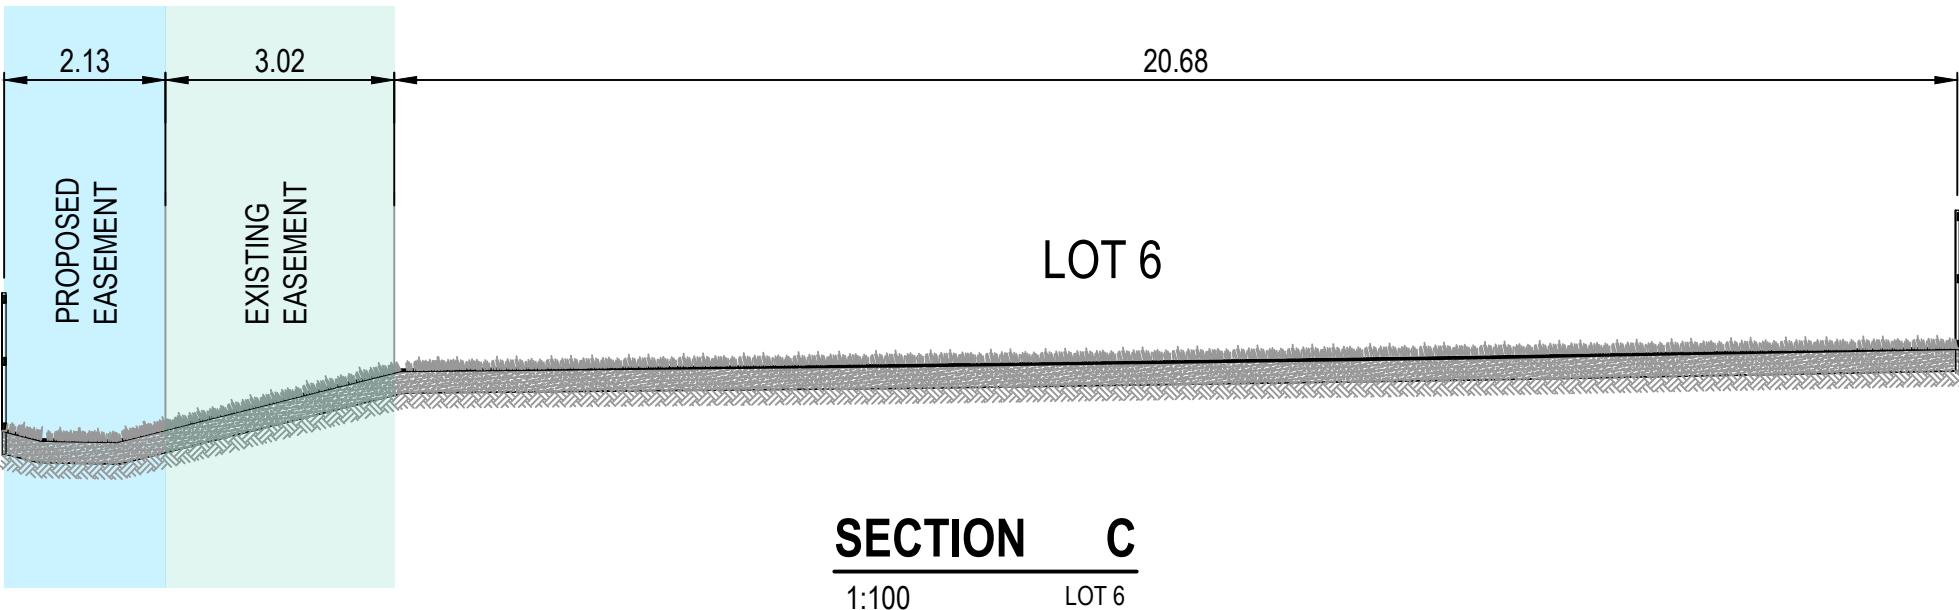


LOCATION PLAN
1:5000

- EXISTING EASEMENT
- PROPOSED EASEMENT
- SEALED RIGHT OF WAY

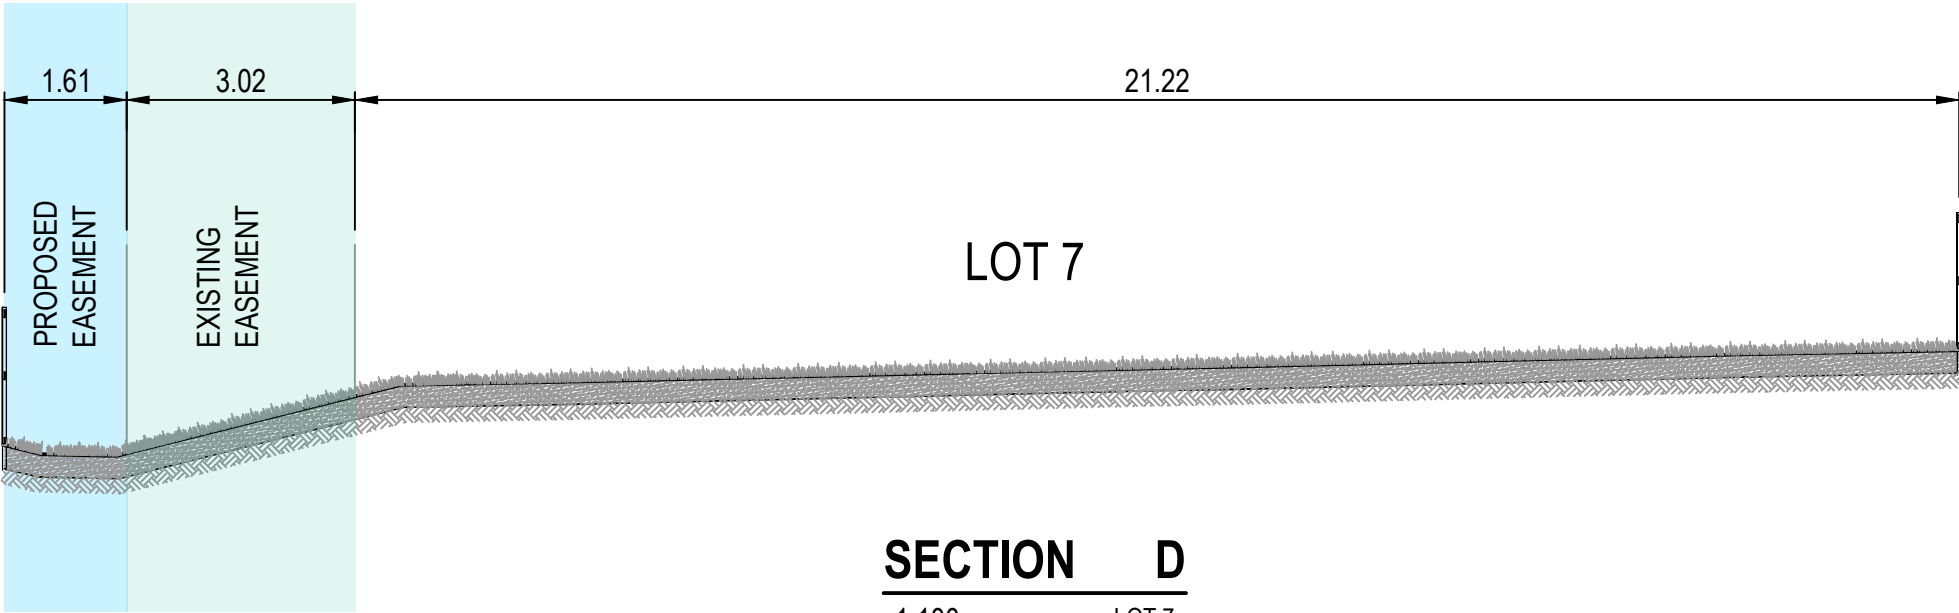

SALE PLAN ONLY - AREAS AND DIMENSIONS
ARE SUBJECT TO MINOR CHANGE.

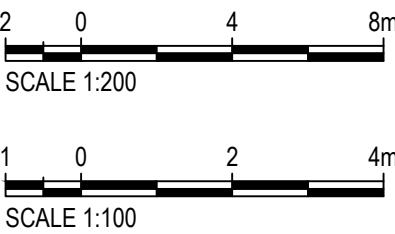

PRESTONS PARK

Another Quality Development by:



Designed by:



Constructed by:



Sales & Marketing by:



PROJECT
PRESTONS PARK
TITLE
STAGE 4 SUB-STAGE 4K B