
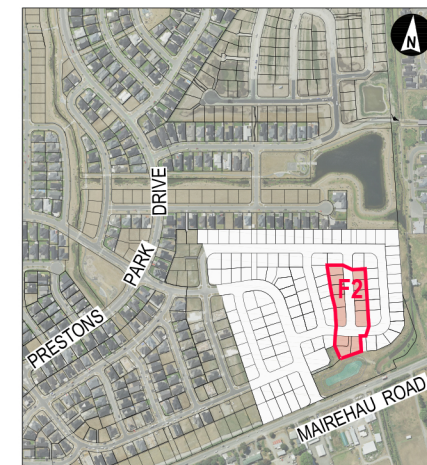


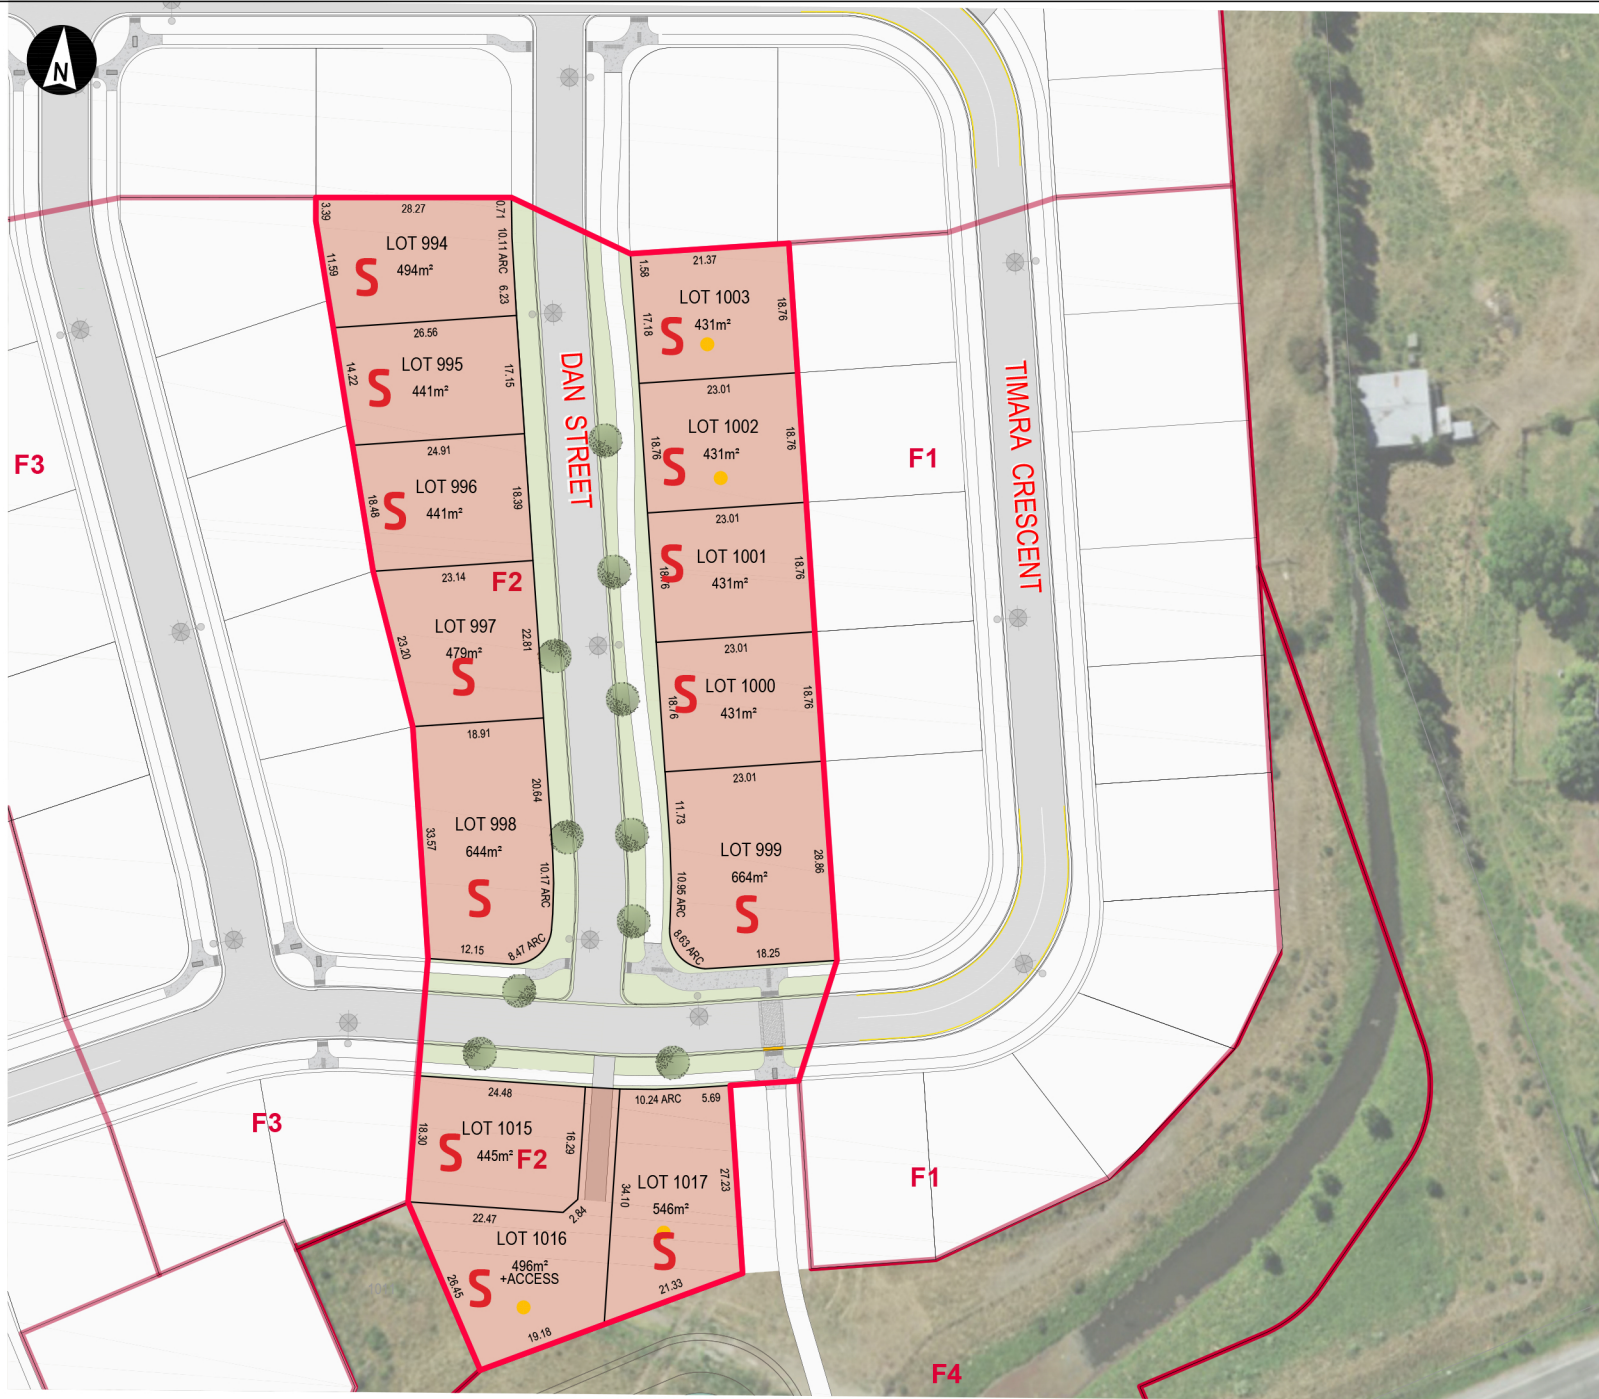

LOCATION PLAN

SALE PLAN ONLY - AREAS AND DIMENSIONS ARE SUBJECT TO MINOR CHANGE.

STREET LIGHTS, TREES & LANDSCAPING ARE INDICATIVE ONLY

- PROPOSED TREE
- PROPOSED STREET LIGHT
- TC2 ALLOTMENT
- ROAD** APPROVED ROAD NAME

H = On Hold
C = Under Contract
S = Sold

4 0 8 16m
SCALE 1:400

PROJECT
PRESTONS PARK
TITLE
STAGE 5 SUB-STAGE F2
REV A

Another Quality Development by:



Designed by:



Constructed by:



Sales & Marketing by:



PRESTONS PARK