



Title Plan - LT 550018

Survey Number LT 550018
Surveyor Reference 235361-068 Stage 2 T7
Surveyor Keith Alex Ashby
Survey Firm Aurecon (Christchurch)
Surveyor Declaration

Survey Details

Dataset Description Lots 473-479, 3122 & 3124 Being Subdivision of Lot 3030 DP 549008 & Lot 5009 DP 547150

Status Initiated

Land District Canterbury

Survey Class Class A

Submitted Date

Survey Approval Date

Deposit Date

Territorial Authorities

Christchurch City

Comprised In

RT 942847

Created Parcels

Parcels	Parcel Intent	Area	RT Reference
Lot 473 Deposited Plan 550018	Fee Simple Title	0.0610 Ha	948164
Lot 474 Deposited Plan 550018	Fee Simple Title	0.0520 Ha	948165
Lot 475 Deposited Plan 550018	Fee Simple Title	0.0471 Ha	948166
Lot 476 Deposited Plan 550018	Fee Simple Title	0.0452 Ha	948167
Lot 477 Deposited Plan 550018	Fee Simple Title	0.0715 Ha	948168
Lot 478 Deposited Plan 550018	Fee Simple Title	0.0613 Ha	948169
Lot 3122 Deposited Plan 550018	Vesting on Deposit for Road	0.1111 Ha	
Area A Deposited Plan 550018	Easement		
Lot 479 Deposited Plan 550018	Fee Simple Title	0.0456 Ha	948170
Lot 3124 Deposited Plan 550018	Fee Simple Title	0.0360 Ha	
Total Area		<u>0.5308 Ha</u>	

Schedule / Memorandum

Land Registration District	Plan Number	Surveyor Ref
Canterbury	DP 550018	235361-068 Stage 2 T7
Territorial Authority (the Council)		Council Ref
Christchurch City Council		RMA/2015/2023/A


MEMORANDUM OF EASEMENTS			
Purpose	Servient Tenement (Burdened Land)		Dominant Tenement (Benefited Land)
	Lot No	Shown	
Right to Drain Water & Sewage, Right to Convey Water, Electricity and Telecommunications, Right of Way	477	A	Lot 478

NOTES:

Lot 3122 is to Vest as Road in the Christchurch City Council.



Note:
Lot 3122 is to vest as Road in the Christchurch City Council.

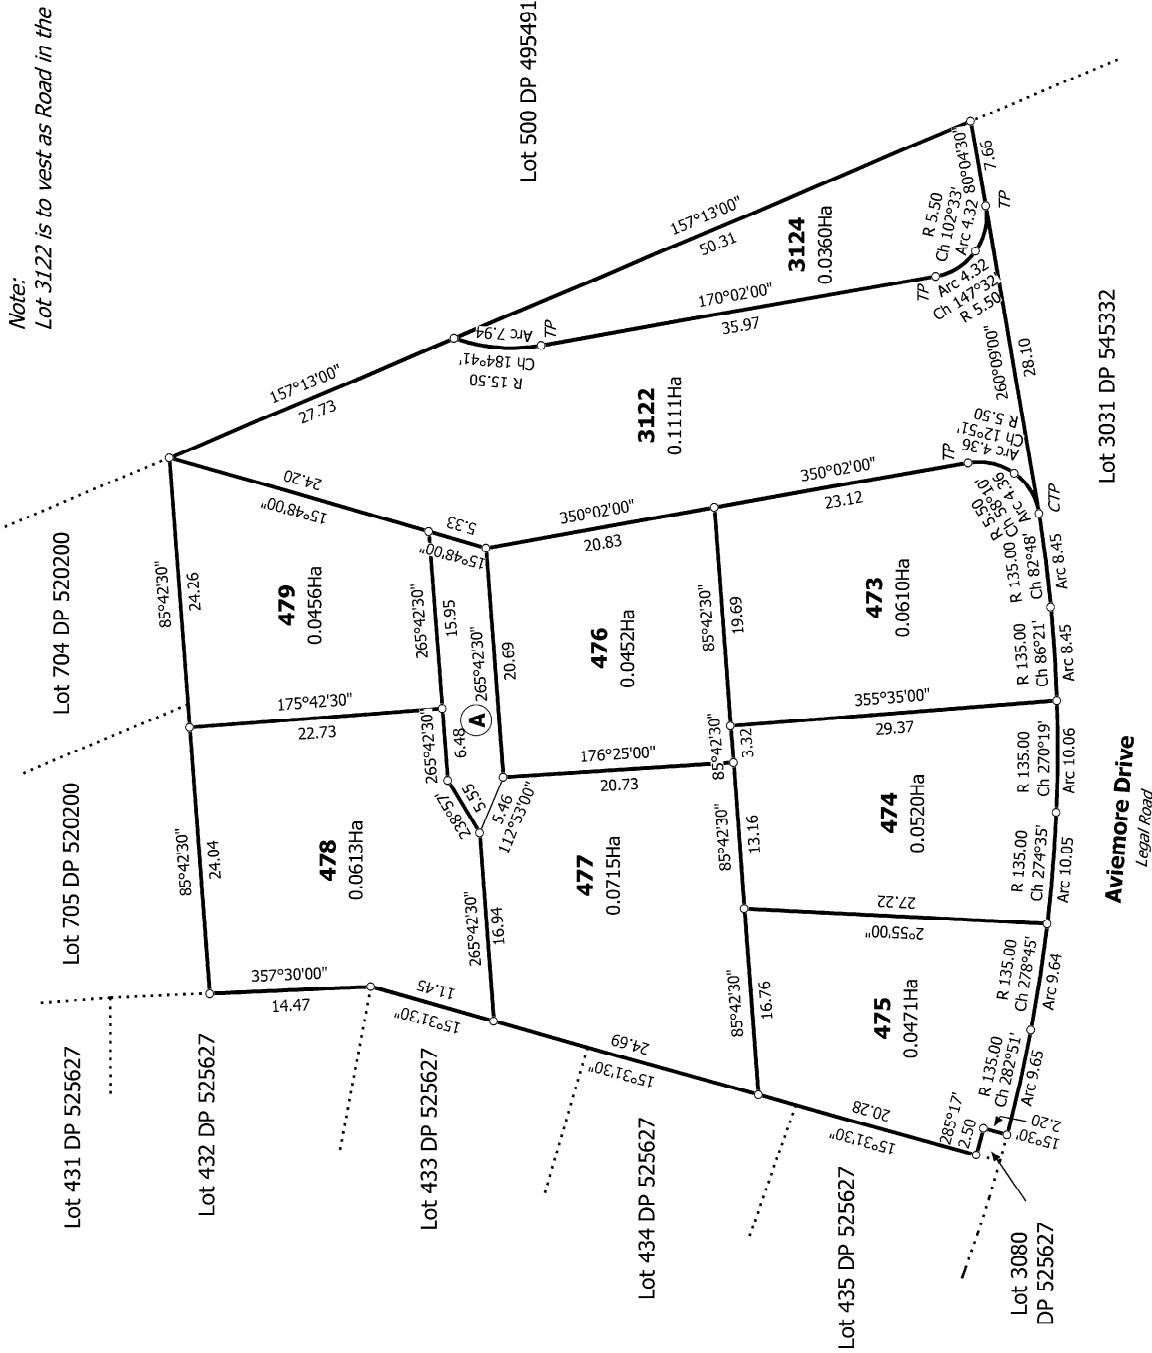

T 1/1

Ref 235361-068

Land District: Canterbury	Lots 473-479, 3122 & 3124 Being Subdivision of Lot 3030 DP 549008 & Lot 5009 DP 547150	
Digitally Generated Plan Generated on: 03/07/2020 4:19pm Page 3 of 3	Surveyor: Keith Alex Ashby Firm: Aurecon (Christchurch)	Title Plan LT 550018 DRAFT