


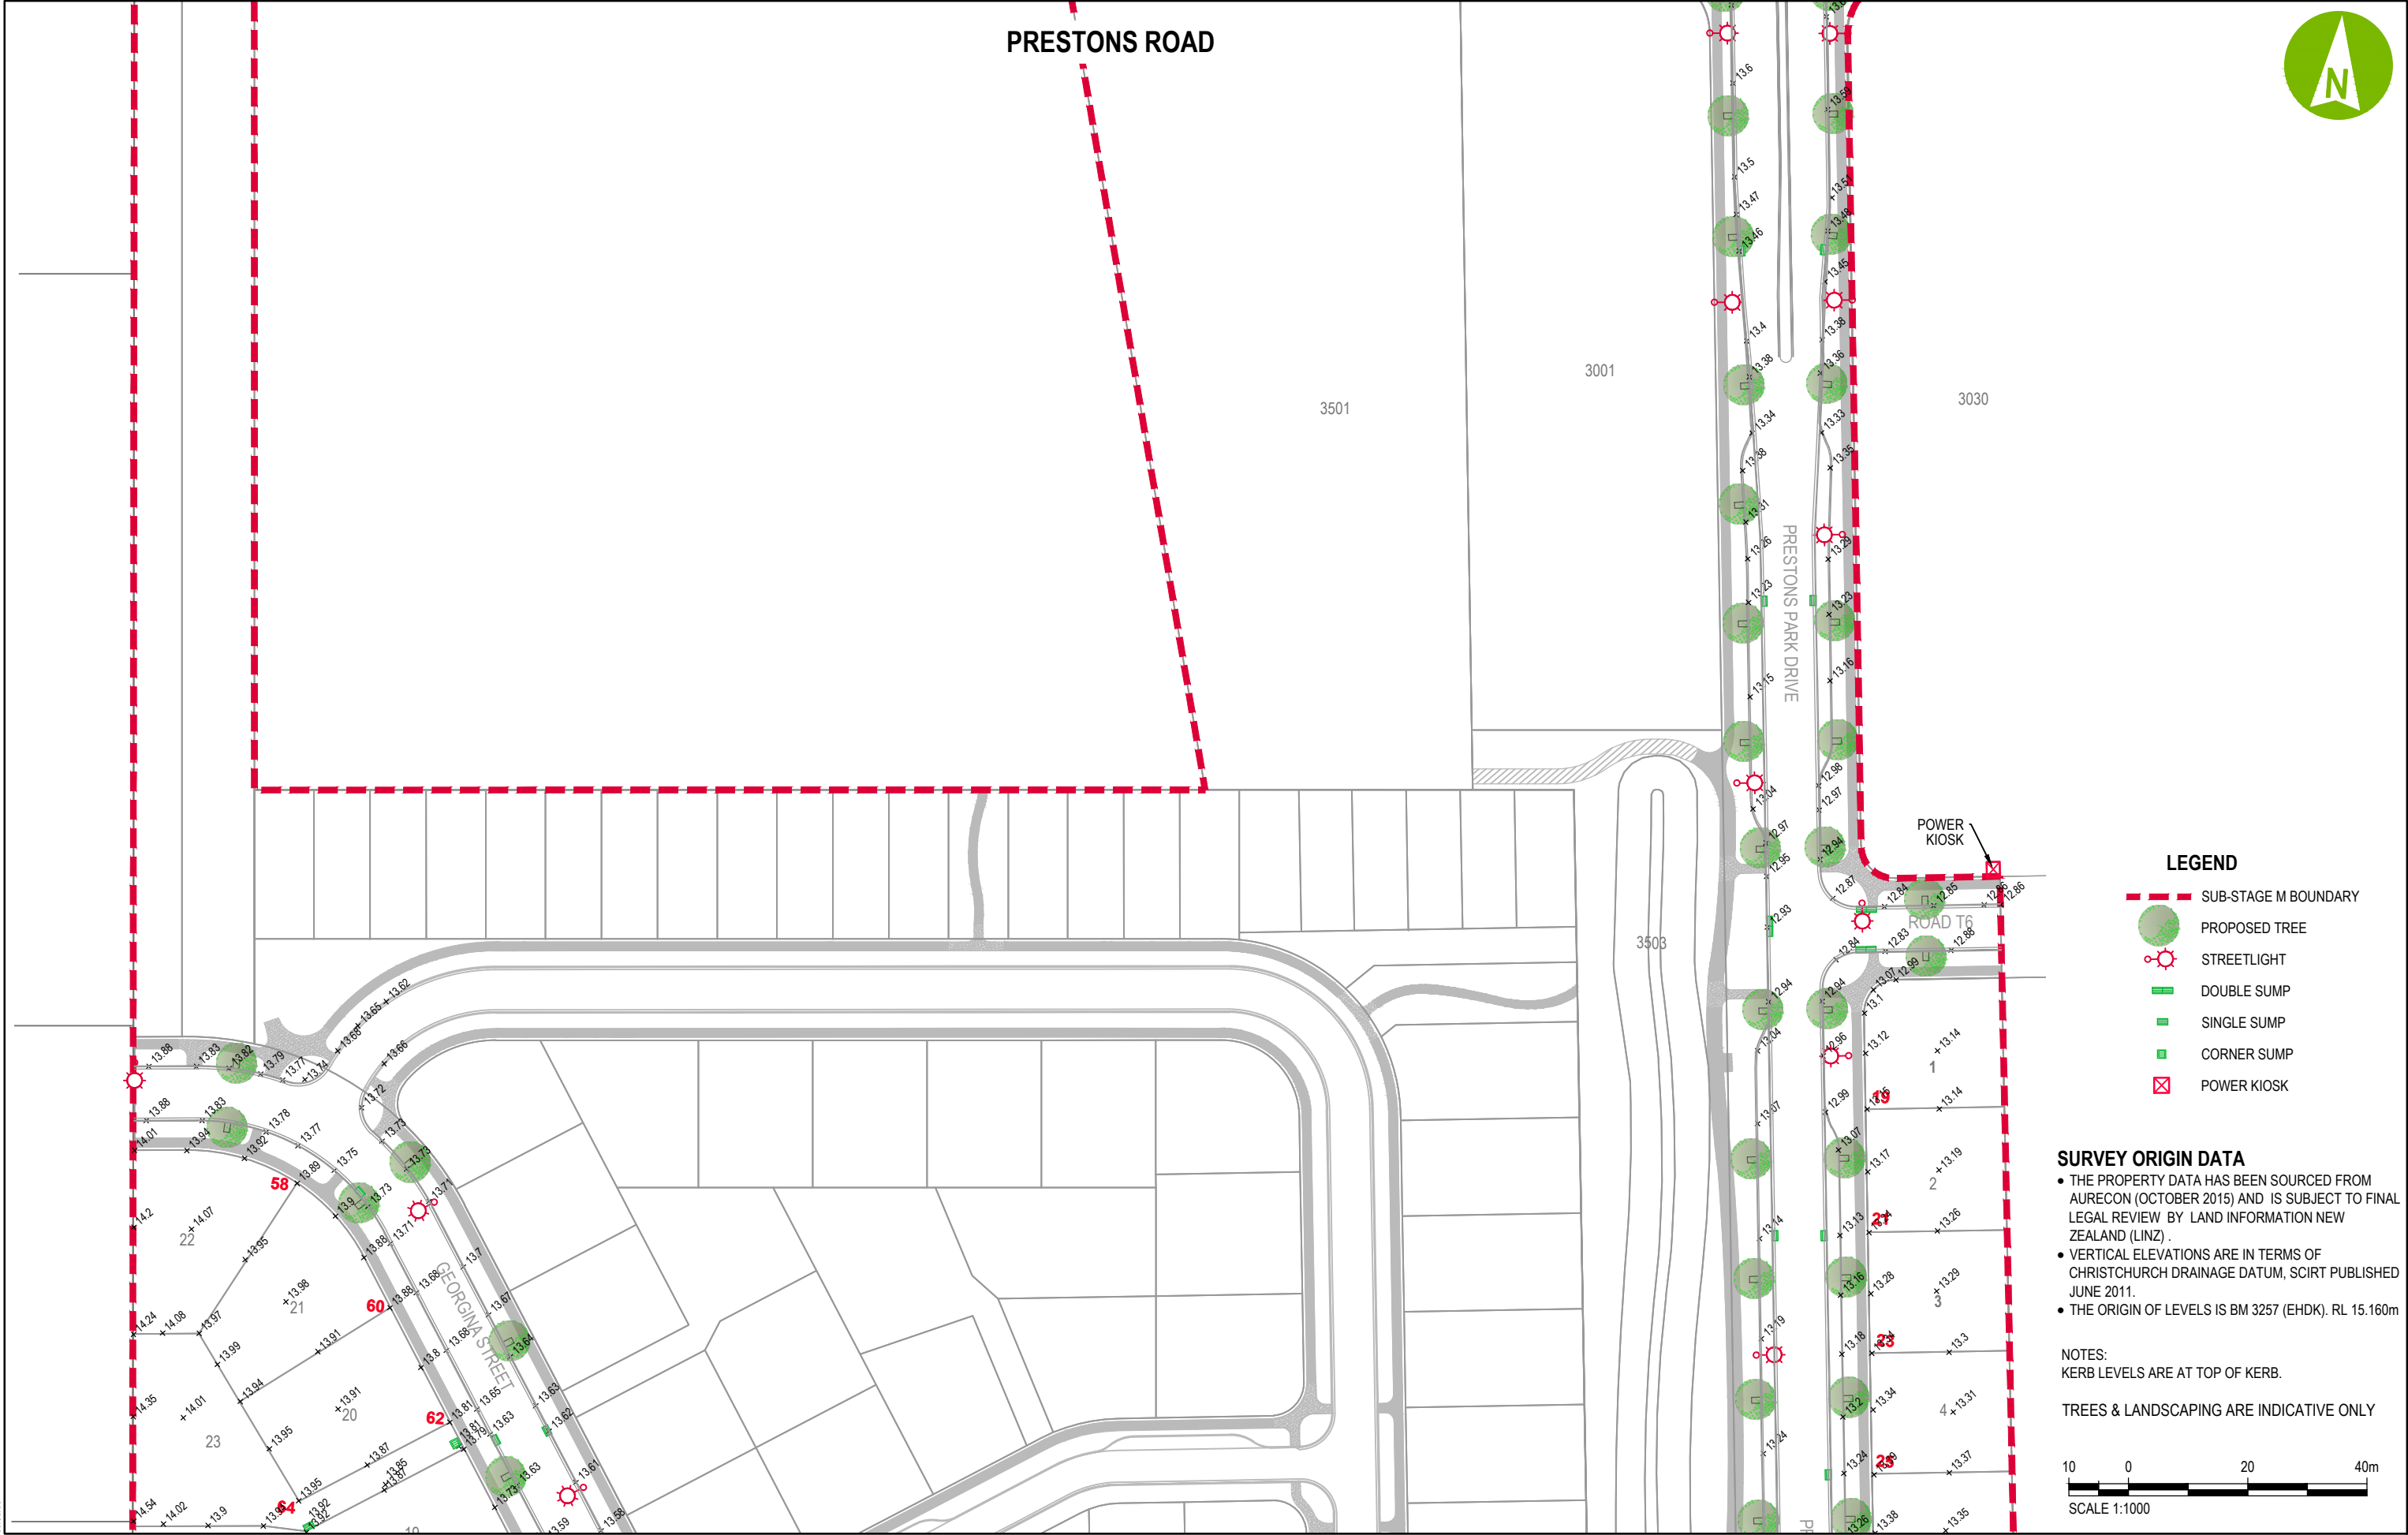

LEGEND


- SUB-STAGE M BOUNDARY
- PROPOSED TREE
- STREETLIGHT
- DOUBLE SUMP
- SINGLE SUMP
- CORNER SUMP
- POWER KIOSK

SURVEY ORIGIN DATA

- THE PROPERTY DATA HAS BEEN SOURCED FROM AURECON (OCTOBER 2015) AND IS SUBJECT TO FINAL LEGAL REVIEW BY LAND INFORMATION NEW ZEALAND (LINZ).
- VERTICAL ELEVATIONS ARE IN TERMS OF CHRISTCHURCH DRAINAGE DATUM, SCIRT PUBLISHED JUNE 2011.
- THE ORIGIN OF LEVELS IS BM 3257 (EHDK). RL 15.160m

NOTES:
KERB LEVELS ARE AT TOP OF KERB.

TREES & LANDSCAPING ARE INDICATIVE ONLY

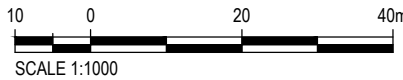

REV	DATE	REVISION DETAILS	APPROVED
A	23/09/15	ISSUED FOR INFORMATION	K ASHBY

DRAWN	DESIGNED
A GRAY	M CROWE
CHECKED K ASHBY	
APPROVED	
K ASHBY	
DATE 25/09/15	

PROJECT
PRESTONS PARK
TITLE
SITE LEVELS SUB-STAGE M STAGE 1 - SHEET 1 OF 2

INFORMATION
PROJECT No. 235361
SCALE 1:1000
DRAWING No. SU-PS-S1-IN-09
SIZE A3
REV A



REV	DATE	REVISION DETAILS	APPROVED
A	23/09/15	ISSUED FOR INFORMATION	K ASHBY

DRAWN	DESIGNED
A GRAY	M CROWE
CHECKED	
K ASHBY	
APPROVED	
K ASHBY	
DATE	25/09/15

PROJECT
PRESTONS PARK
TITLE
SITE LEVELS SUB-STAGE M STAGE 1 - SHEET 2 OF 2

INFORMATION
PROJECT No.
235361
SCALE
1:1000
DRAWING No.
SU-PS-S1-IN-10
SIZE
A3
REV
A