



Title Plan - LT 473686

Survey Number LT 473686
Surveyor Reference 224926-13
Surveyor Melisa Jayne Crowe
Survey Firm Aurecon (Christchurch)
Surveyor Declaration

Survey Details

Dataset Description Lots 186, 247-261, 420-422, 1001 and 100 being subdivision of Lot 1000 DP 473497
Status Initiated
Land District Canterbury
Survey Class Class A
Submitted Date
Survey Approval Date
Deposit Date

Territorial Authorities

Selwyn District

Created Parcels

Parcels	Parcel Intent	Area	CT Reference
Lot 186 Deposited Plan 473686	Fee Simple Title	0.0415 Ha	648253
Lot 247 Deposited Plan 473686	Fee Simple Title	0.0773 Ha	648254
Lot 248 Deposited Plan 473686	Fee Simple Title	0.0773 Ha	648255
Lot 249 Deposited Plan 473686	Fee Simple Title	0.0819 Ha	648256
Lot 250 Deposited Plan 473686	Fee Simple Title	0.0811 Ha	648257
Lot 251 Deposited Plan 473686	Fee Simple Title	0.0787 Ha	648258
Lot 252 Deposited Plan 473686	Fee Simple Title	0.0709 Ha	648259
Lot 420 Deposited Plan 473686	Fee Simple Title	0.0520 Ha	648260
Lot 421 Deposited Plan 473686	Fee Simple Title	0.0417 Ha	648261
Lot 422 Deposited Plan 473686	Fee Simple Title	0.0415 Ha	648262
Lot 253 Deposited Plan 473686	Fee Simple Title	0.0412 Ha	648263
Lot 254 Deposited Plan 473686	Fee Simple Title	0.0409 Ha	648264
Lot 255 Deposited Plan 473686	Fee Simple Title	0.0406 Ha	648265
Lot 258 Deposited Plan 473686	Fee Simple Title	0.0423 Ha	648266
Lot 256 Deposited Plan 473686	Fee Simple Title	0.0403 Ha	648267
Lot 257 Deposited Plan 473686	Fee Simple Title	0.0400 Ha	648268
Lot 1001 Deposited Plan 473686	Vesting on Deposit for Road	0.4627 Ha	
Lot 259 Deposited Plan 473686	Fee Simple Title	0.0735 Ha	648269
Lot 260 Deposited Plan 473686	Fee Simple Title	0.0734 Ha	648270
Lot 261 Deposited Plan 473686	Fee Simple Title	0.0574 Ha	648271
Lot 1000 Deposited Plan 473686	Fee Simple Title	26.1648 Ha	648272



Title Plan - LT 473686

Created Parcels			
Parcels	Parcel Intent	Area	CT Reference
Area A Deposited Plan 473686	Easement		
Total Area		27.7210 Ha	

Schedule / Memorandum


Land Registration District	Plan Number	Surveyor Ref
Canterbury	DP 473686	224926

Territorial Authority (the Council)	Council Ref
Selwyn District Council	135261


SCHEDULE OF EXISTING EASEMENT IN GROSS			
Purpose	Servient Tenement		Document
	Lot No	Shown	
Right to Drain Sewage	1000	A	EI 9394096.13

NOTES:

- Lot 1001 is to vest as Road in the Selwyn District Council.
- Subject to Part IV A Conservation Act 1987.

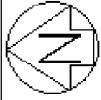



NOTE:
Lot 1001 is to vest as road in the Selwyn District Council
Subject to Part IV A Conservation Act 1987.

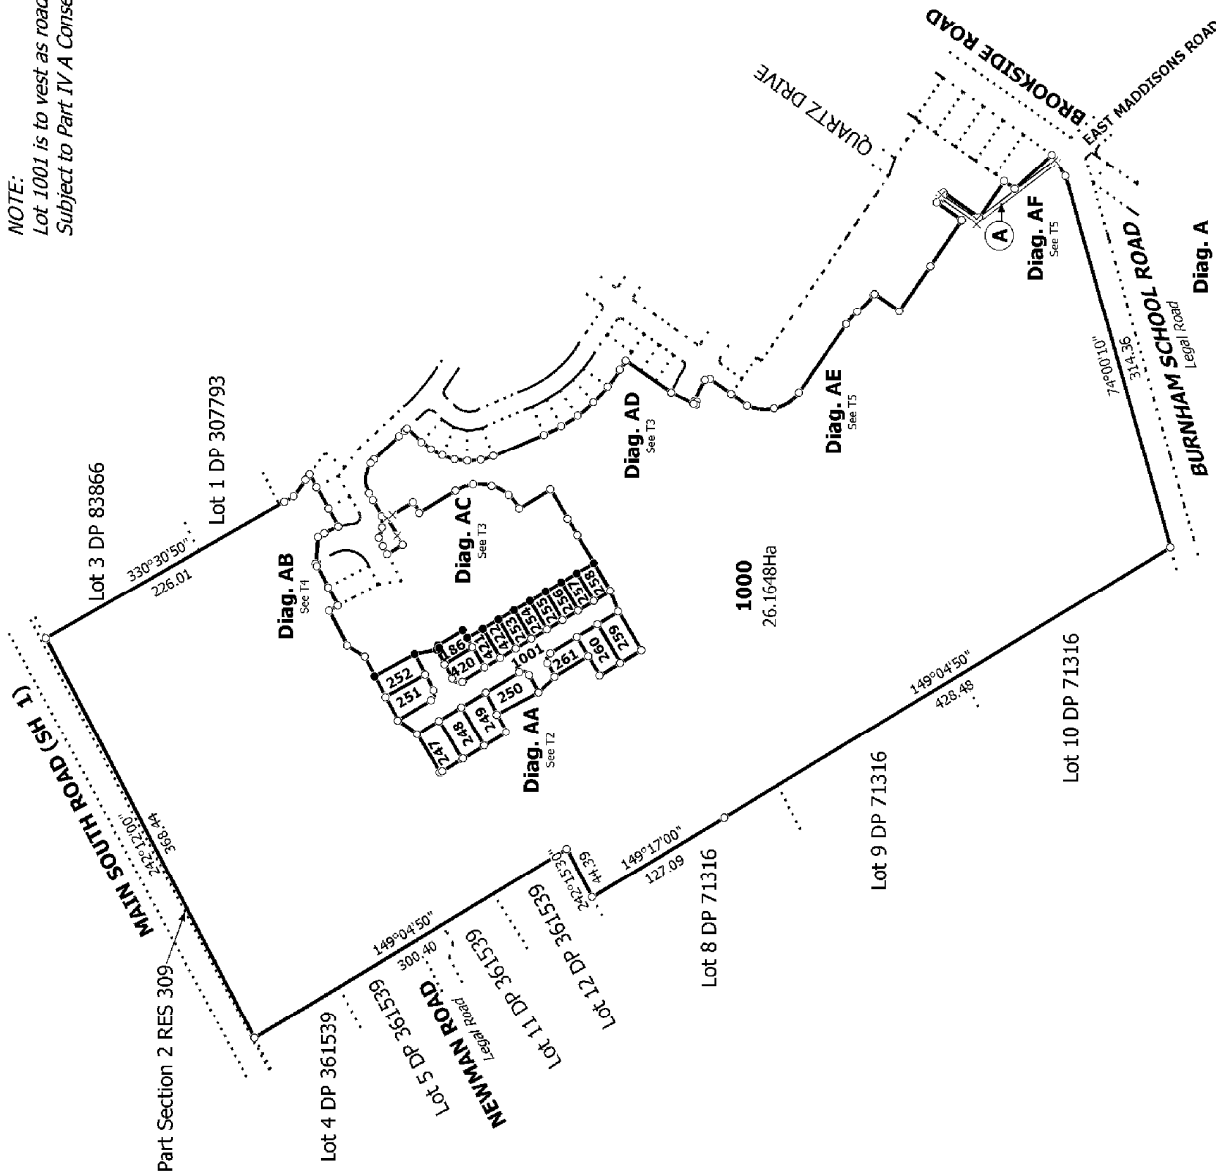

T 1/5

Ref 224926-013

Land District: Canterbury	Lots 186, 247-261, 420-422, 1001 and 100 being subdivision of Lot 1000 DP 473497	Surveyor: Melisa Jayne Crowe Firm: Aurecon (Christchurch)	Title Plan LT 473686 DRAFT
Digitally Generated Plan Generated on: 11/04/2014 2:52pm Page 4 of 8			

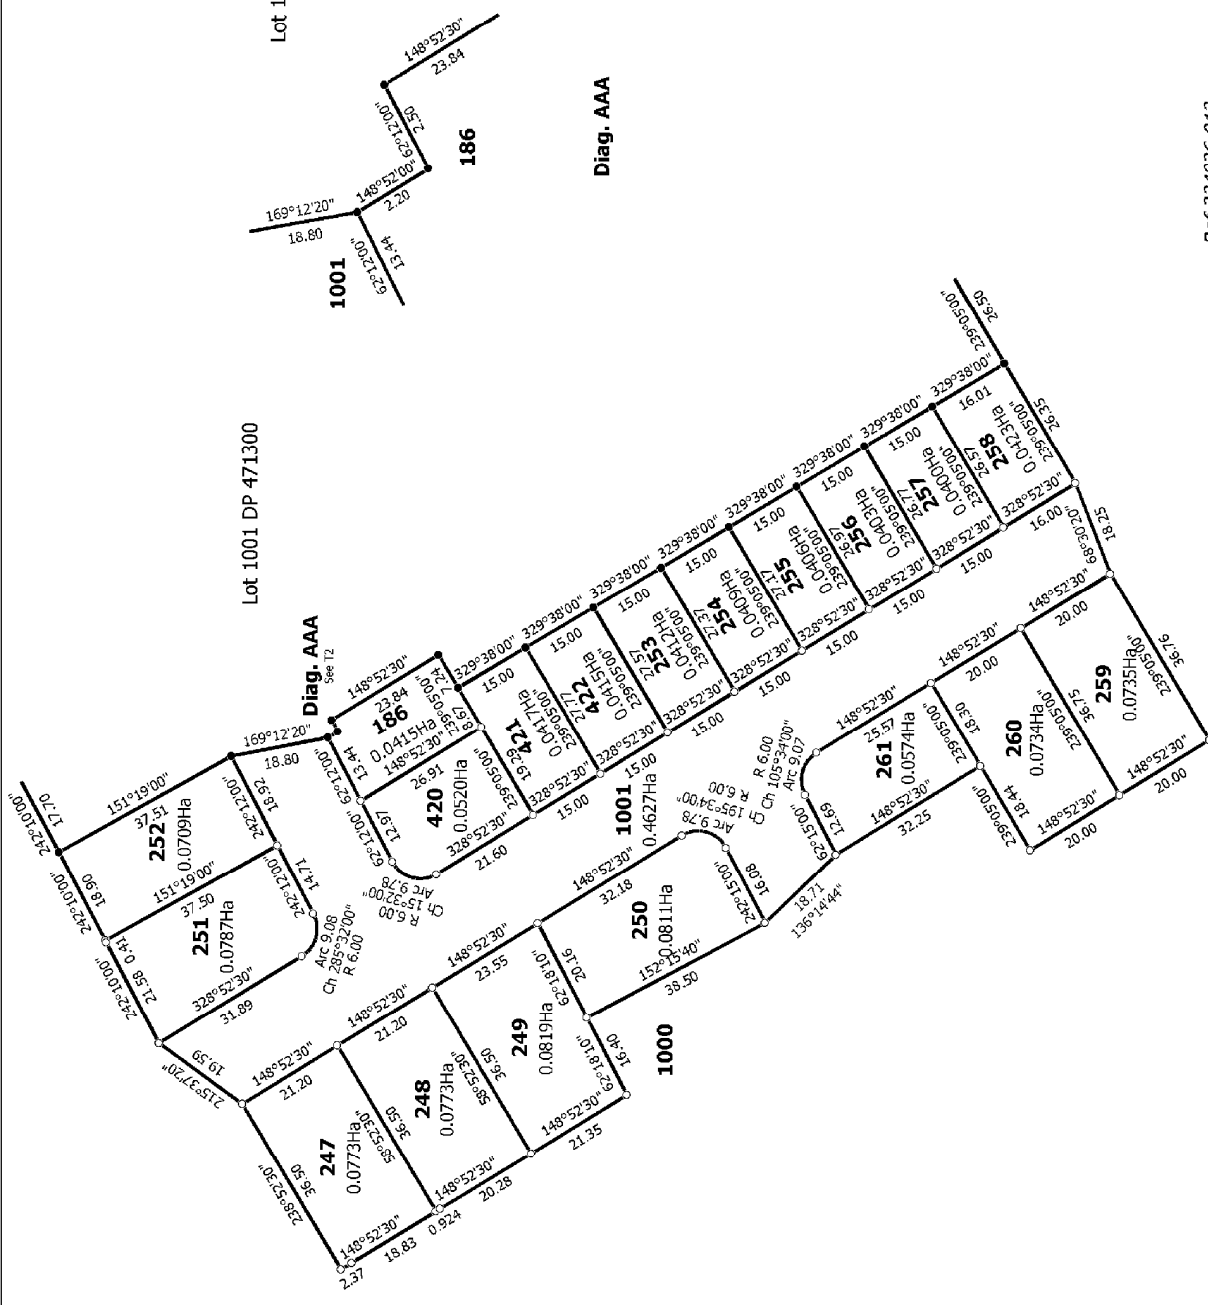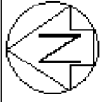

Lot 1001 DP 471300

Lot 1001 DP 471300

Diag. AAA
See 12

Diag. AAA

T 2/5

Ref 224926-013

Diag. AA


Lots 186, 247-261, 420-422, 1001 and 100 being subdivision of Lot 1000 DP 473497



Title Plan
LT 473686
DRAFT

Surveyor: Melisa Jayne Crowe
Firm: Aurecon (Christchurch)

Land District: Canterbury

Digitally Generated Plan
Generated on: 11/04/2014 2:52pm Page 5 of 8

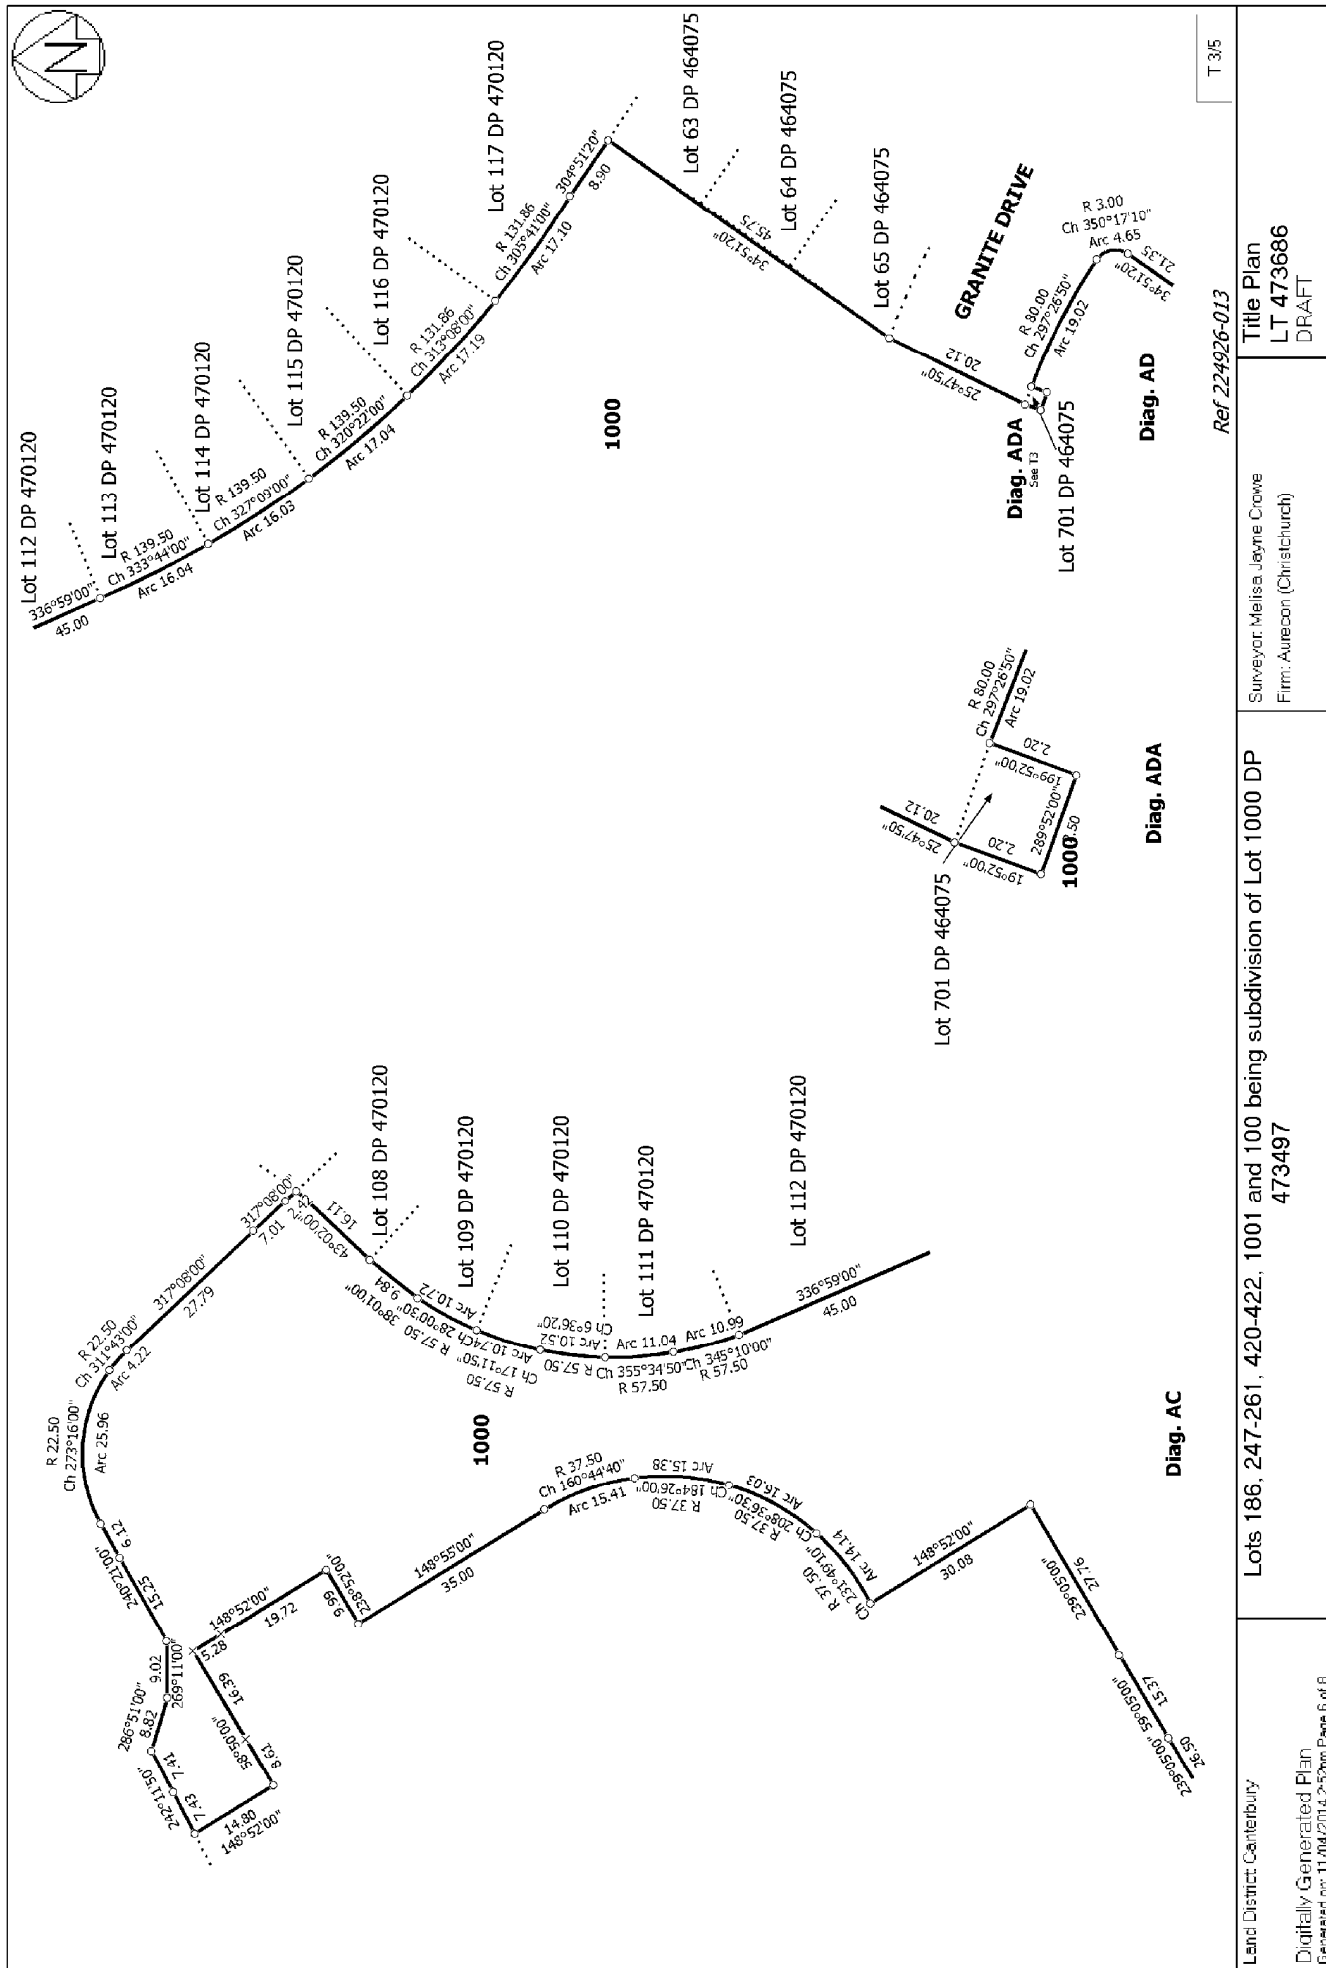

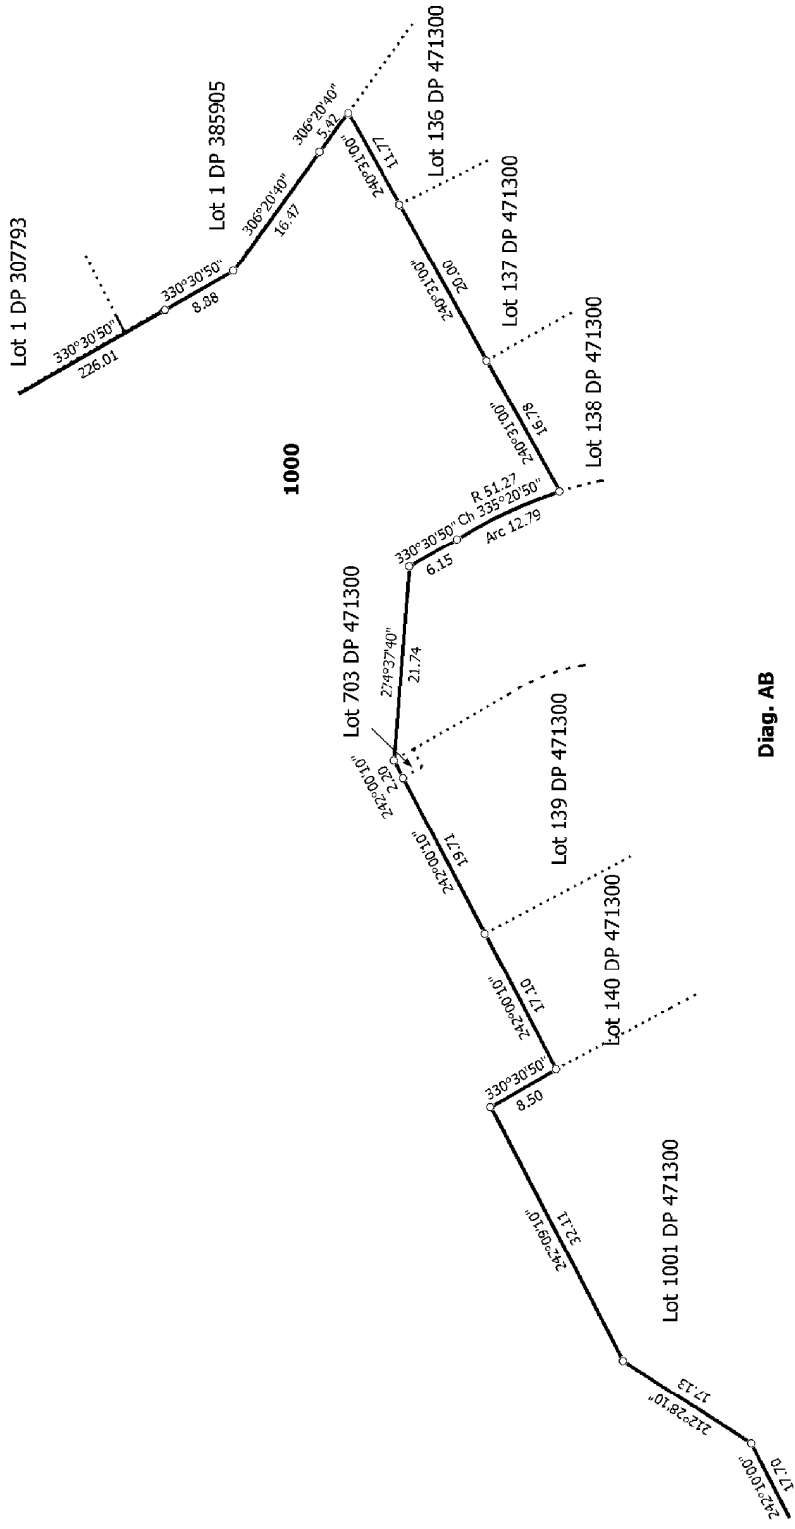
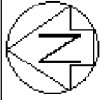


Diag. AB

T 415

Ref 224926-013

Land District Canterbury	Lots 186, 247-261, 420-422, 1001 and 100 being subdivision of Lot 1000 DP 473497	Surveyor: Melisa Jayne Crowe Firm: Aurecon (Christchurch)	Title Plan LT 473686 DRAFT
Digitally Generated Plan Generated on: 11/04/2014 2:52pm Page 7 of 8			

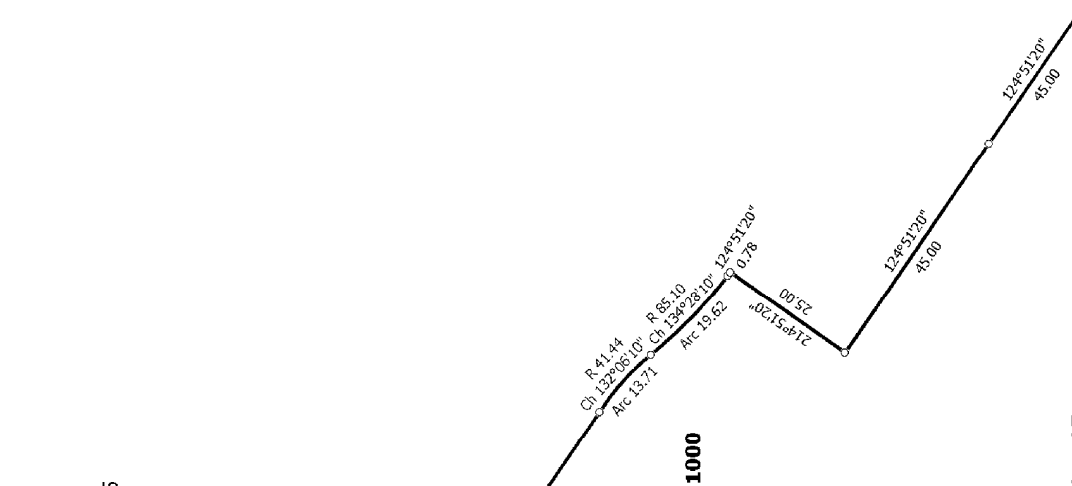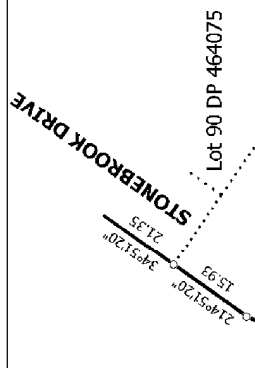

BURNHAM **Diaq. AF** *Ref 224926-013*

Lots 186, 247-261, 420-422, 1001 and 100 being subdivision of Lot 1000 DP 473497

Surveyor: Melissa Jayne Crowe Firm: Aurecon (Christchurch)	Title Plan LT 473686 DRAFT
---	---

Land District Canterbury

Digitally Generated Plan
Generated on: 11/04/2014 2:52pm Page 8 of 8