



Title Plan - LT 526999

Survey Number LT 526999
Surveyor Reference 224926 Lot 112 117
Surveyor Melisa Jayne Crowe
Survey Firm Aurecon (Christchurch)
Surveyor Declaration

Survey Details

Dataset Description Lots 31 - 34 being subdivision of Lots 112 and 117 DP470120
Status Initiated
Land District Canterbury **Survey Class** Class A
Submitted Date **Survey Approval Date**
Deposit Date

Territorial Authorities



Selwyn District

Comprised In

CT 634700
CT 634695

Created Parcels

Parcels	Parcel Intent	Area	CT Reference
Lot 31 Deposited Plan 526999	Fee Simple Title	0.0563 Ha	847735
Lot 32 Deposited Plan 526999	Fee Simple Title	0.0563 Ha	847736
Lot 33 Deposited Plan 526999	Fee Simple Title	0.0427 Ha	847737
Lot 34 Deposited Plan 526999	Fee Simple Title	0.0425 Ha	847738
Total Area		<u>0.1978 Ha</u>	

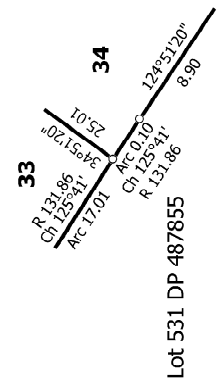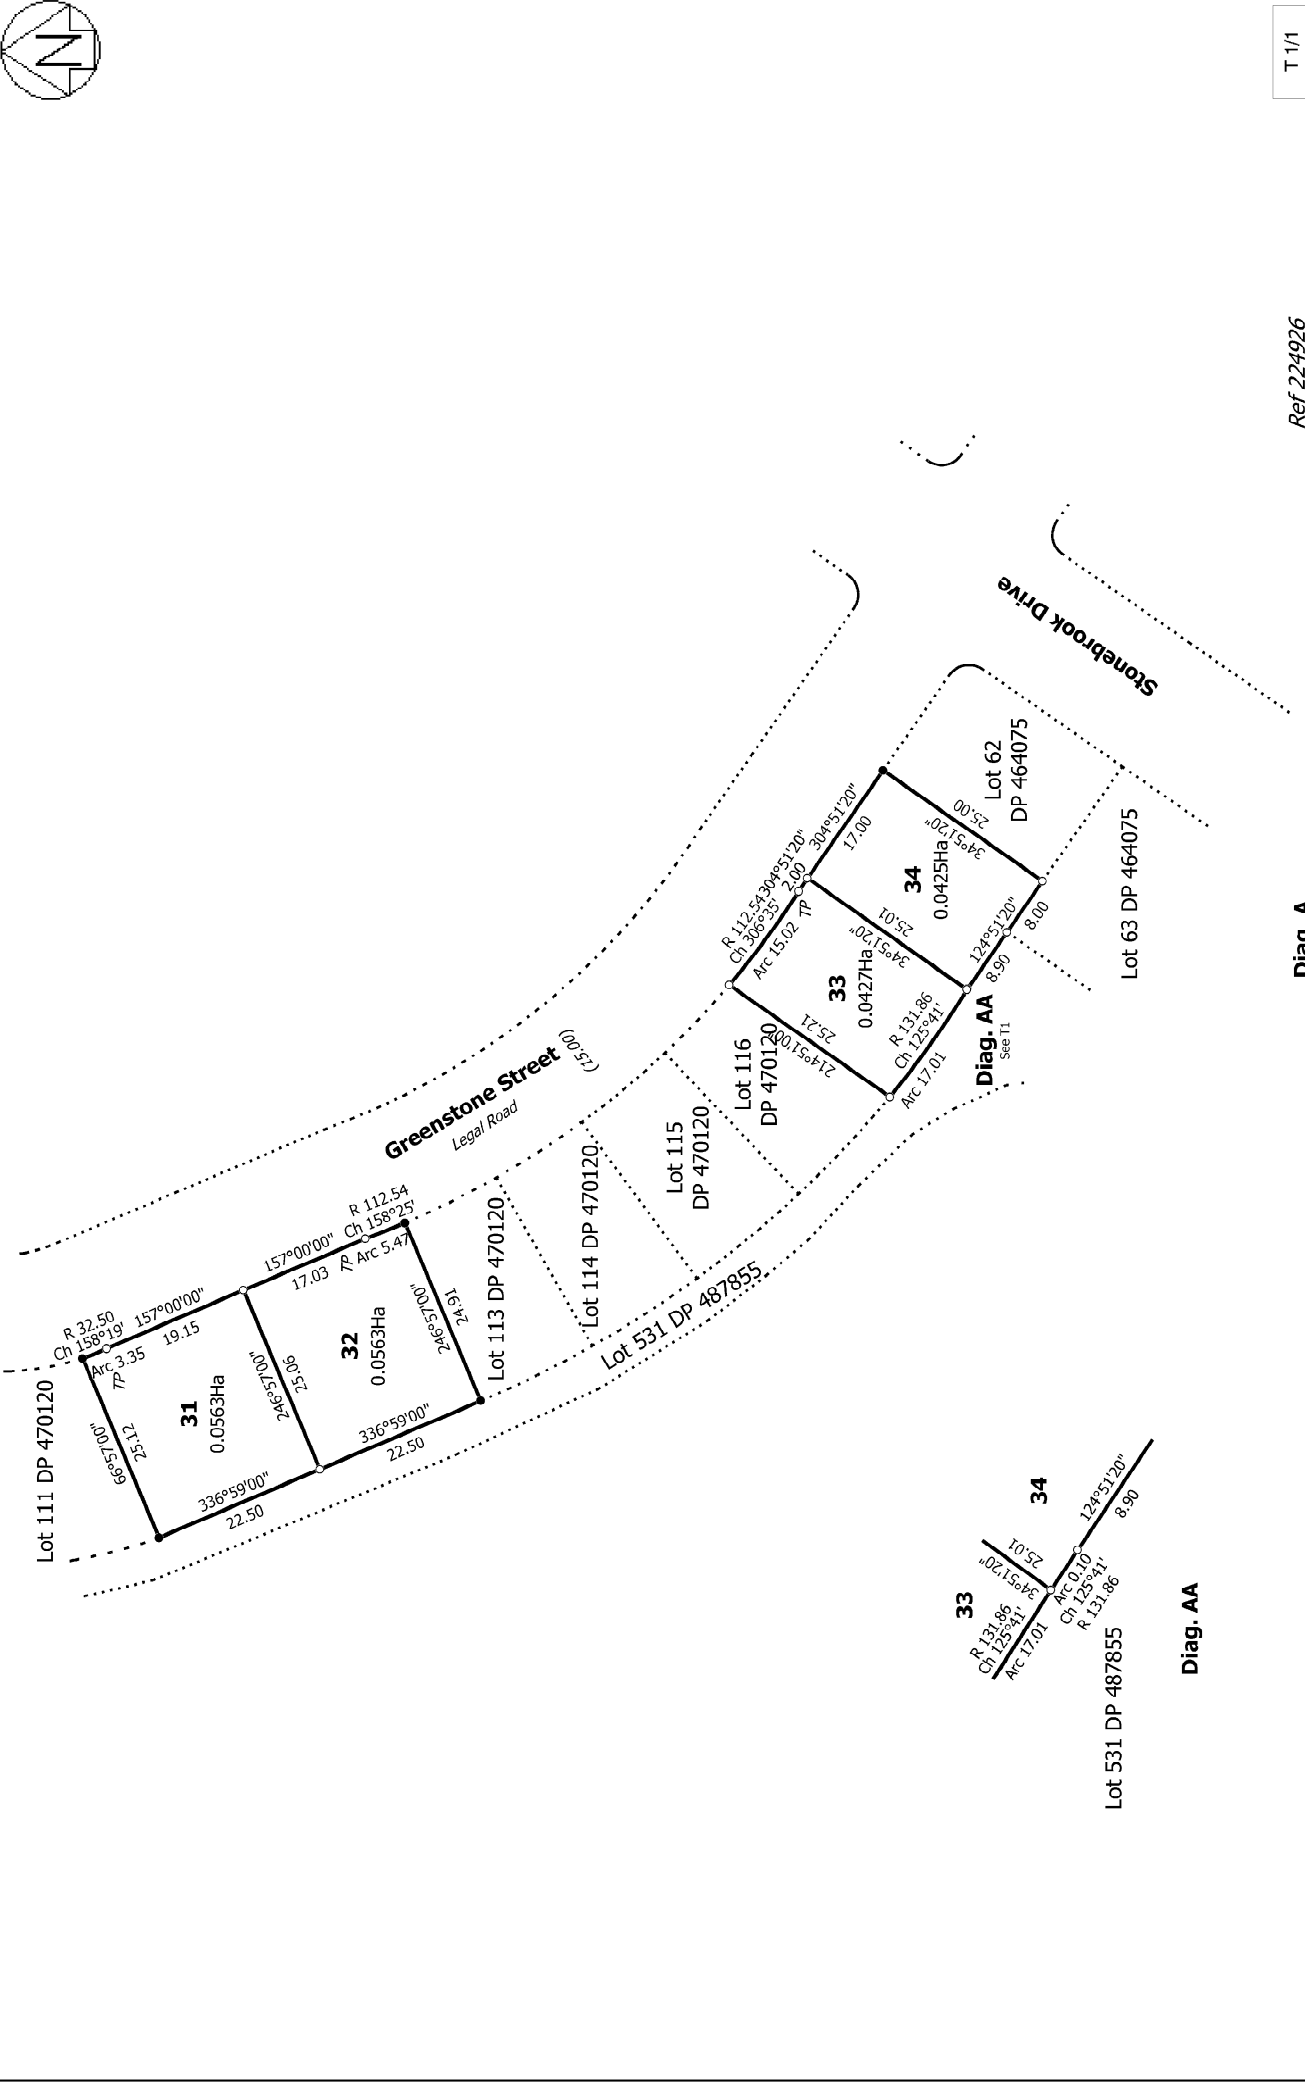

T 1/1

Ref 224926

Diag. A

Land District: Canterbury

Title Plan
LT 526999
DRAFT

Surveyor: Melisa Jayne Crowe
Firm: Aurecon (Christchurch)

Lots 31 - 34 being subdivision of Lots 112 and 117 DP470120