




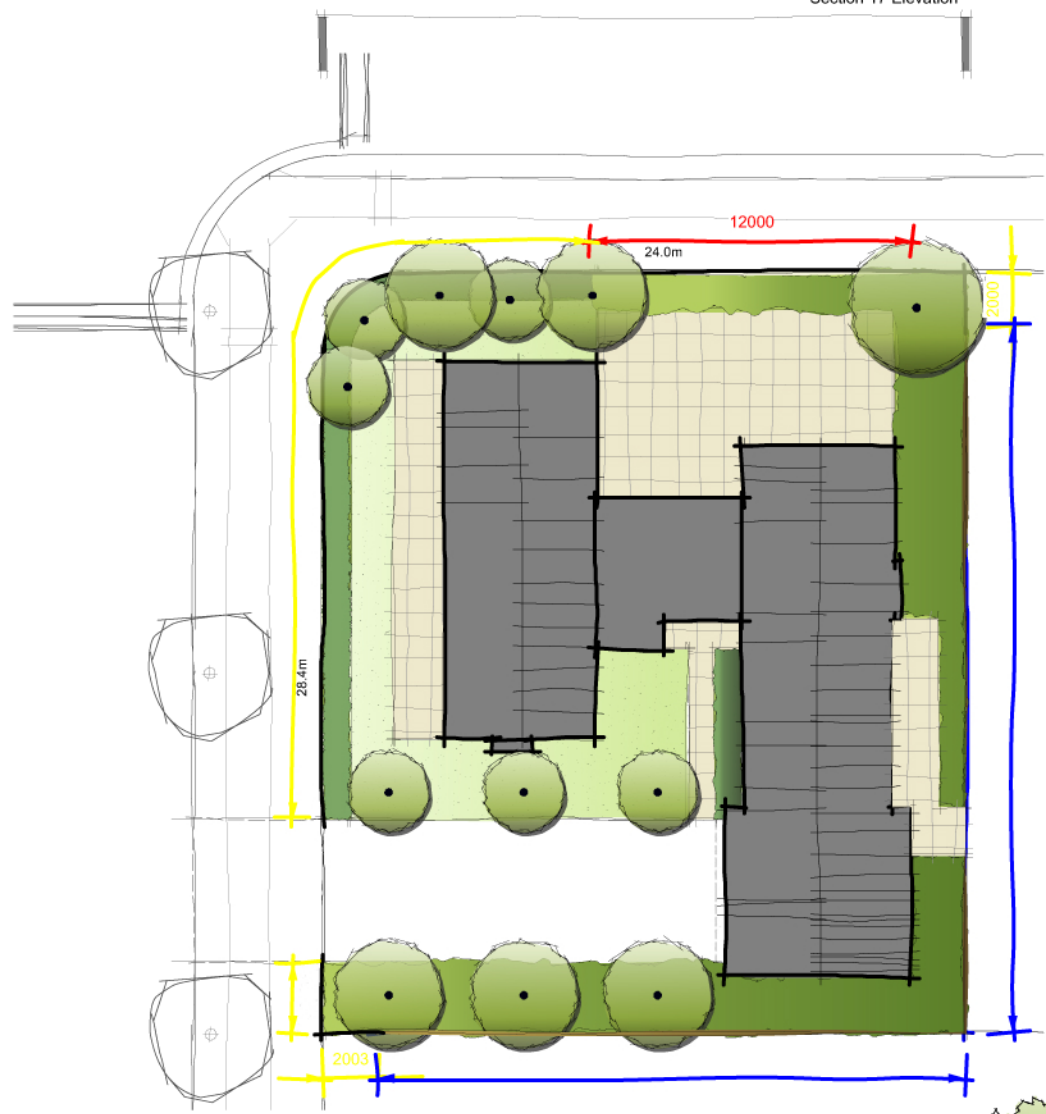


Section 17 Elevation


LEGEND

EXAMPLE: LOT 17 (680m<sup>2</sup>)

-  Conventional 1.8m high (max) Boundary Fence
-  1.8m high (max) fence on road boundary to provide provacy for outdoor living area
-  1.2m high (max) Road Boundary Fence
-  Outdoor Living Area (Indicative Only)
-  Planting Area (Indicative Only)



1 Plan View  
Scale: 1:200

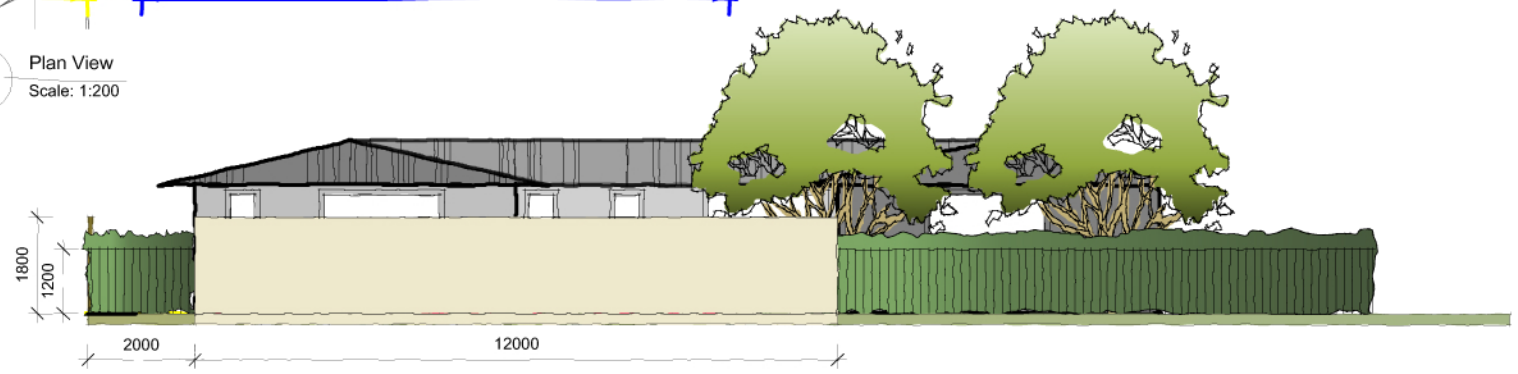

2 Elevation  
Scale: 1:100

ISSUE DATE AMENDMENT  
 0 09/0010 1:0 CLIENT REVIEW

NORTH  


**rough & milne landscape architects**  
 2/3-3/4 2764 Glenloch Road, Rolleston (03) 350 2200  
 Email: info@roughandmilne.co.nz Fax: (03) 377 8200

LANDSCAPE WORKS DRAWINGS  
**BOUNDARY FENCE DIAGRAM**

STONEBROOK SUBDIVISION  
 ROLLESTON

SCALE	1:200 @ A1
DATE	19/11/12
DESIGNED	TONY MILNE / SOPHIE GILCHRIST
DRAWN	SOPHIE GILCHRIST
STATUS	FOR CLIENT REVIEW

DRAWING No. REVISION  
 0