


TERRANOTA – DELTA 1200 FENCE PANEL

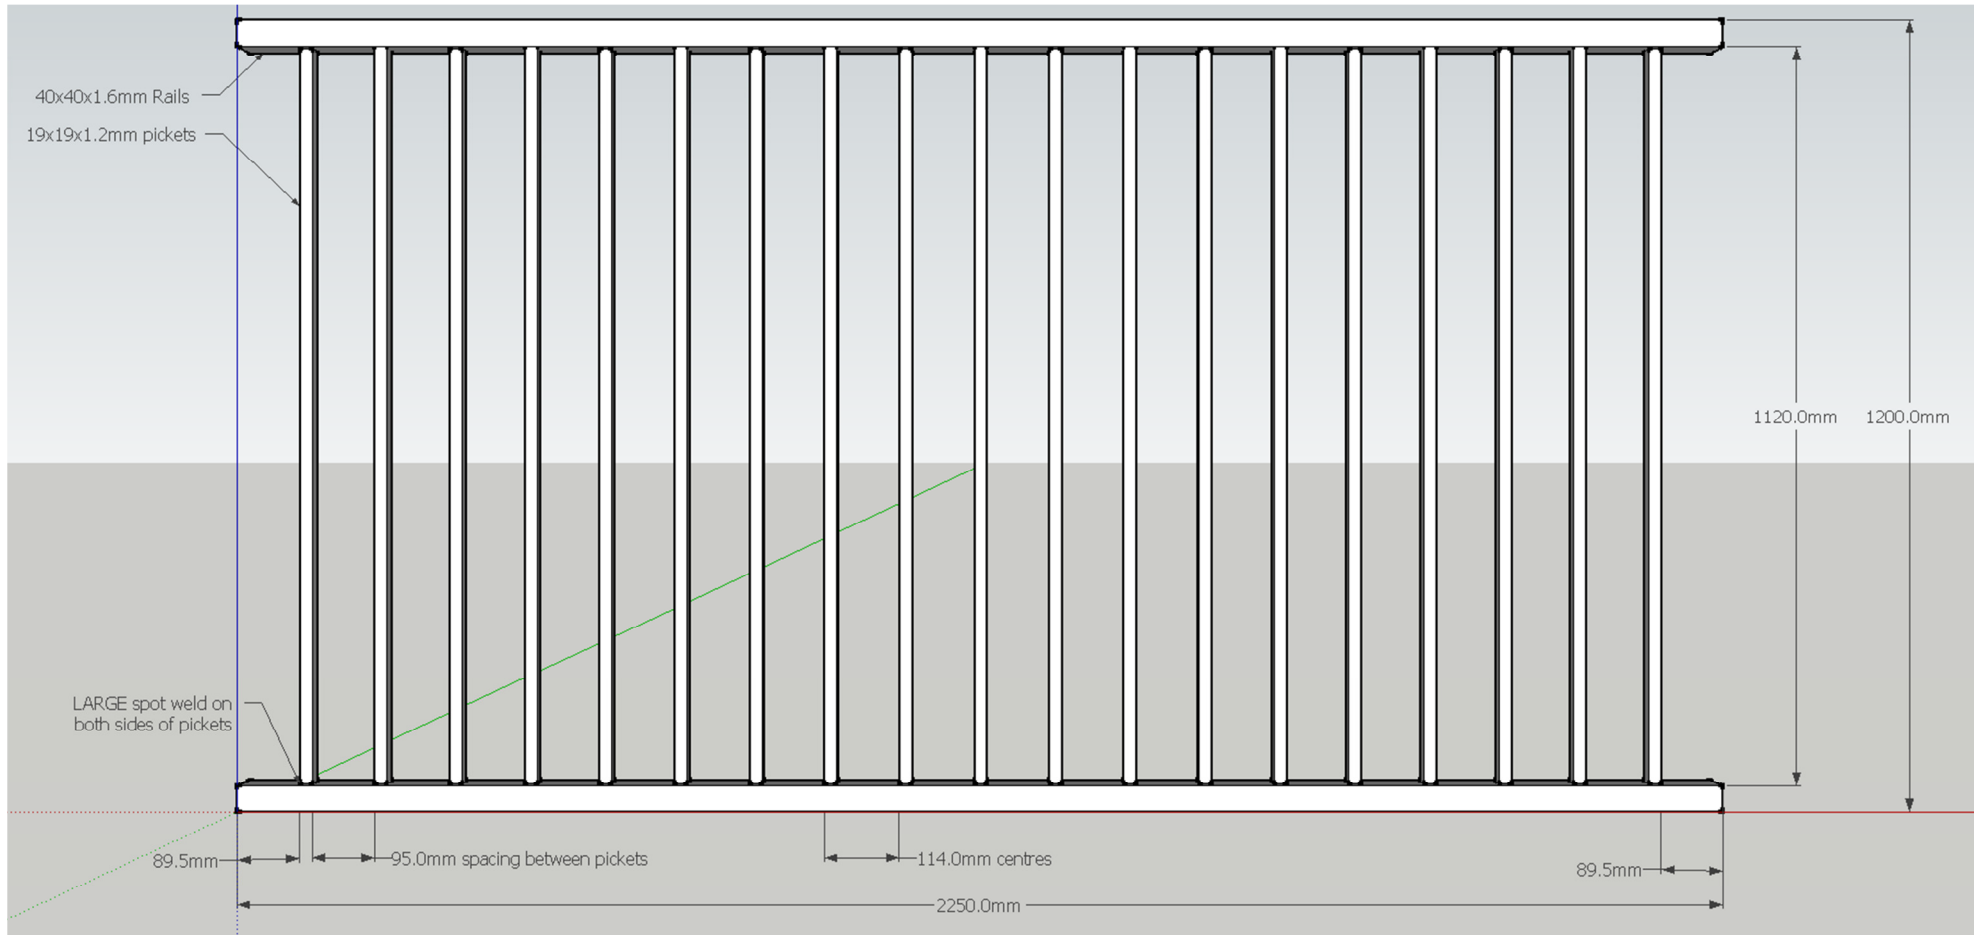

© Terranota Ltd 2012