


Appendix A

Figures

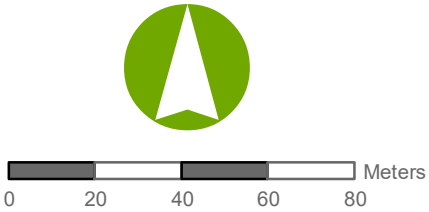

LEGEND



- CPT LOCATION
- TEST PIT LOCATION

REV	DATE	REVISION DETAILS	APPROVED
A	09.20	ISSUE	J. Kupec

DRAWN	DESIGNED
R.Dawson	K. Foote
CHECKED	
J. Muirson	
APPROVED	
DATE	
J. Kupec	SEPT 2020

PROJECT	
PRESTONS SOUTH STAGE 4	
TITLE	
PREVIOUS INVESTIGATIONS	

PROJECT No.	
235361	
SCALE	SIZE
AS SHOWN	A3
DRAWING No.	REV
FIG 2	A

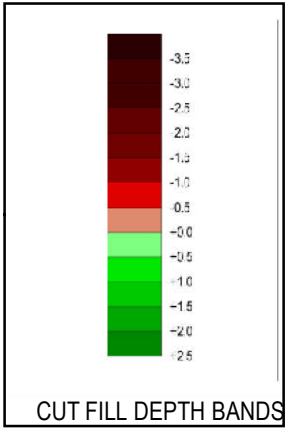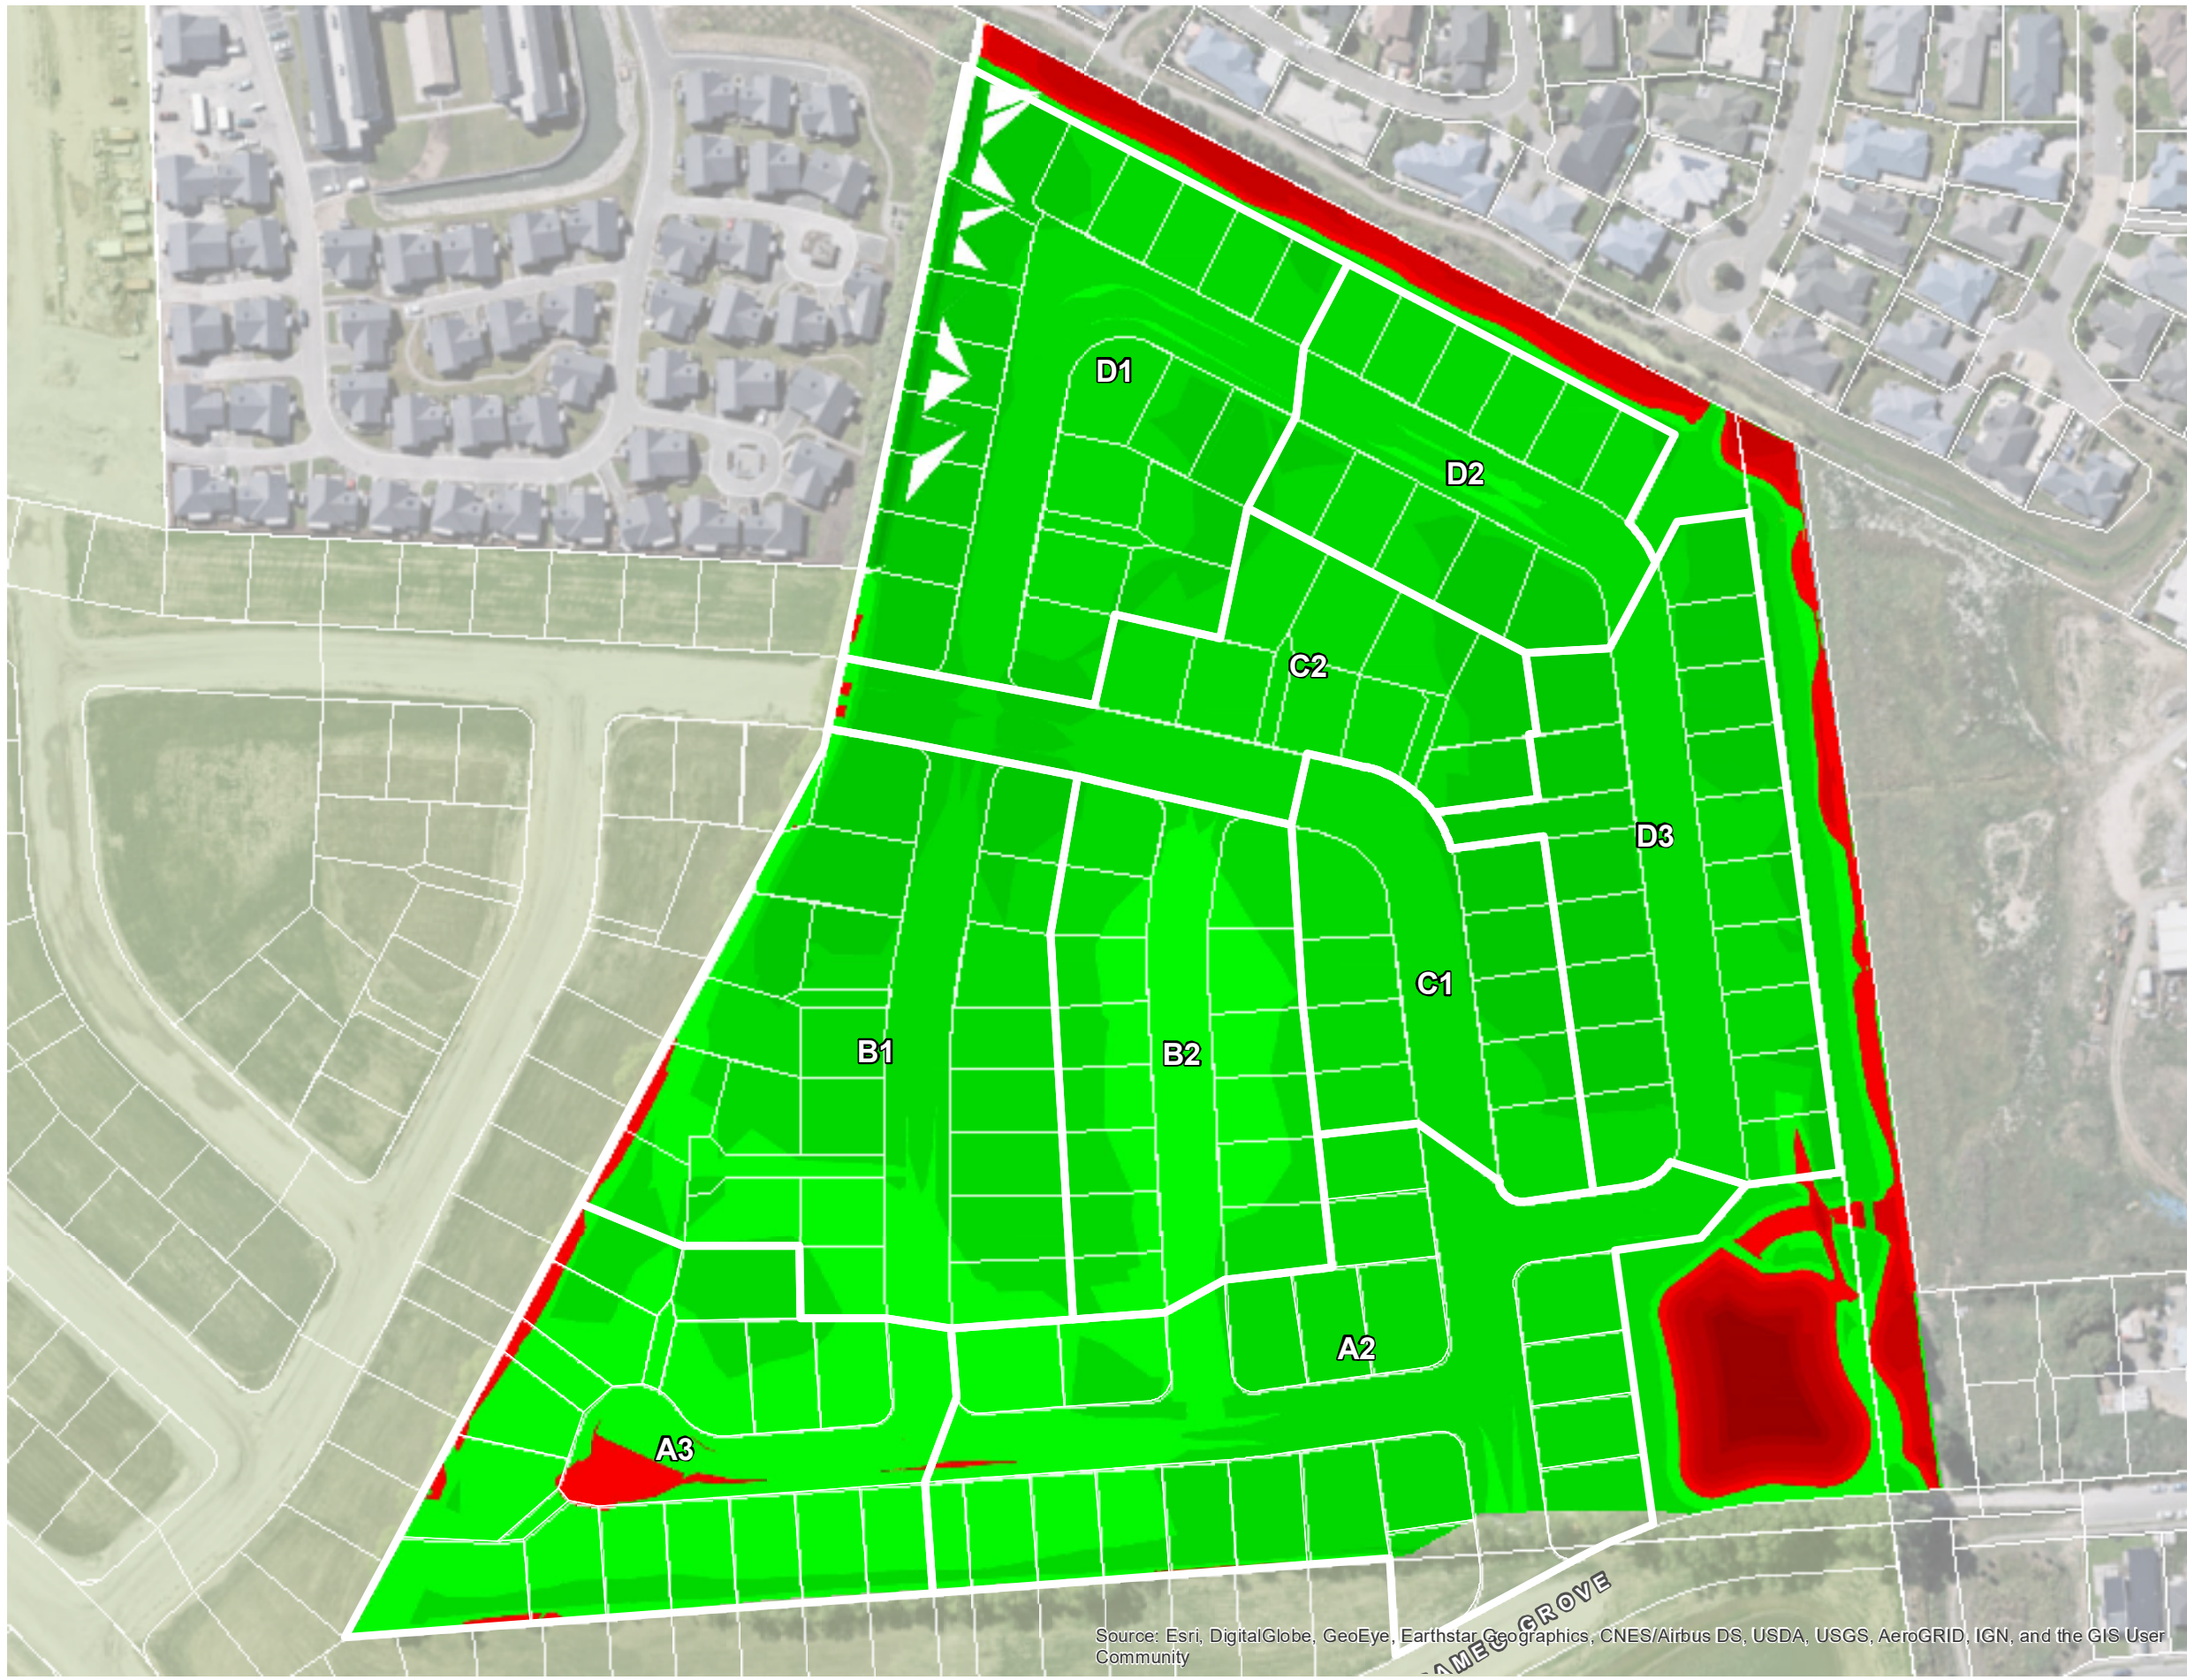

NOTES - PROPERTY DATA FROM LINZ
- DEPTH BANDING DATA EXISTING TO FINISHED SURFACE

REV	DATE	REVISION DETAILS	APPROVED
A	09.20	ISSUE	J. Kupec

DRAWN	DESIGNED
R.Dawson	K. Foote
CHECKED	
J. Muirson	
APPROVED	
	DATE
J. Kupec	SEPT 2020

PROJECT	
PRESTONS SOUTH STAGE 4	
TITLE	
CUT FILL BANDING	
PROJECT No.	235361
SCALE	AS SHOWN
DRAWING No.	FIG 3
SIZE	A3
REV	A



Source: Esri, DigitalGlobe, GeoEye, Earthstar Geographics, CNES/Airbus DS, USDA, USGS, AeroGRID, IGN, and the GIS User Community



0 20 40 60 80 Meters

LEGEND

◆ NDM TEST LOCATION

NOTE:
A selection of NDM test points only has been shown due to NDM testing density. Full details of all NDM test results are provided in 235361 - Prestons Park Stage Four Geotechnical Completion Report.

REV	DATE	REVISION DETAILS	APPROVED
A	09.20	ISSUE	J. Kupec

DRAWN	DESIGNED
R.Dawson	K. Foote
CHECKED	
J. Muirson	
APPROVED	
DATE	
J. Kupec	SEPT 2020

PROJECT	
PRESTONS SOUTH STAGE 4	
TITLE	
NDM LOCATIONS	
PROJECT No. 235361	
SCALE AS SHOWN	SIZE A3
DRAWING No. FIG 4	REV A



Source: Esri, DigitalGlobe, GeoEye, Earthstar Geographics, CNES/Airbus DS, USDA, USGS, AeroGRID, IGN, and the GIS User Community



0 20 40 60 80 Meters

LEGEND

POST FILL CPT LOCATION

REV	DATE	REVISION DETAILS	APPROVED
A	09.20	ISSUE	J. Kupec

DRAWN	DESIGNED
R.Dawson	K. Foote
CHECKED	
J. Muirson	
APPROVED	
	DATE
J. Kupec	SEPT 2020

PROJECT
PRESTONS SOUTH STAGE 4
TITLE
POST EARTHWORKS CPTS

PROJECT No.	235361
SCALE	AS SHOWN
DRAWING No.	FIG 5
SIZE	A3
REV	A



NOTE

TECHNICAL CATEGORY CLASSIFICATION HAS BEEN ASSESSED IN ACCORDANCE WITH SECTION 3 OF THE MBIE GUIDELINES (2012)

LEGEND

TECHNICAL CATEGORY 1

TECHNICAL CATEGORY 2



NOTES - PROPERTY DATA FROM LINZ

- DEPTH BANDING DATA EXISTING TO FINISHED SURFACE

Source: Esri, DigitalGlobe, GeoEye, Earthstar Geographics, CNES/Airbus DS, USDA, USGS, AeroGRID, IGN, and the GIS User Community

REV	DATE	REVISION DETAILS	APPROVED
A	09.20	ISSUE	J. Kupec

DRAWN	DESIGNED
R.Dawson	K. Foote
CHECKED	
J. Muirson	
APPROVED	
	DATE
J. Kupec	SEPT 2020

PROJECT
PRESTONS SOUTH STAGE 4
TITLE
TECHNICAL CATEGORY PLAN

PROJECT No.
235361
SCALE
AS SHOWN
DRAWING No.
FIG 6
SIZE
A3
REV
A