



Title Plan - LT 603127

Survey Number	LT 603127
Surveyor Reference	235361 Prestons Stage 2 S3
Surveyor	Keith Alex Ashby
Survey Firm	Aurecon New Zealand Limited
Surveyor Declaration	I Keith Alex Ashby, being a licensed cadastral surveyor, certify that-- (a) this dataset provided by me and its related survey are accurate, correct and in accordance with the Cadastral Survey Act 2002 and Cadastral Survey Rules 2021; and (b) the survey was undertaken by me or under my personal direction. Declared on 13 Mar 2025 09:09 AM

Survey Details

Dataset Description	Lots 312-318 Being Subdivision of Lot 4000 DP 576355		
Status	Approved as to Survey		
Land District	Canterbury	Survey Class	Class A
Submitted Date	13/03/2025	Survey Approval Date	13/03/2025
		Deposit Date	

Territorial Authorities


Christchurch City

Comprised In

RT 1060671

Created Parcels

Parcels	Parcel Intent	Area	RT Reference
Lot 312 Deposited Plan 603127	Fee Simple Title	0.0931 Ha	1182104
Lot 313 Deposited Plan 603127	Fee Simple Title	0.0812 Ha	1182105
Lot 314 Deposited Plan 603127	Fee Simple Title	0.0812 Ha	1182106
Lot 315 Deposited Plan 603127	Fee Simple Title	0.0803 Ha	1182107
Lot 316 Deposited Plan 603127	Fee Simple Title	0.0802 Ha	1182108
Lot 317 Deposited Plan 603127	Fee Simple Title	0.0801 Ha	1182109
Lot 318 Deposited Plan 603127	Fee Simple Title	0.0834 Ha	1182110
Total Area		0.5795 Ha	

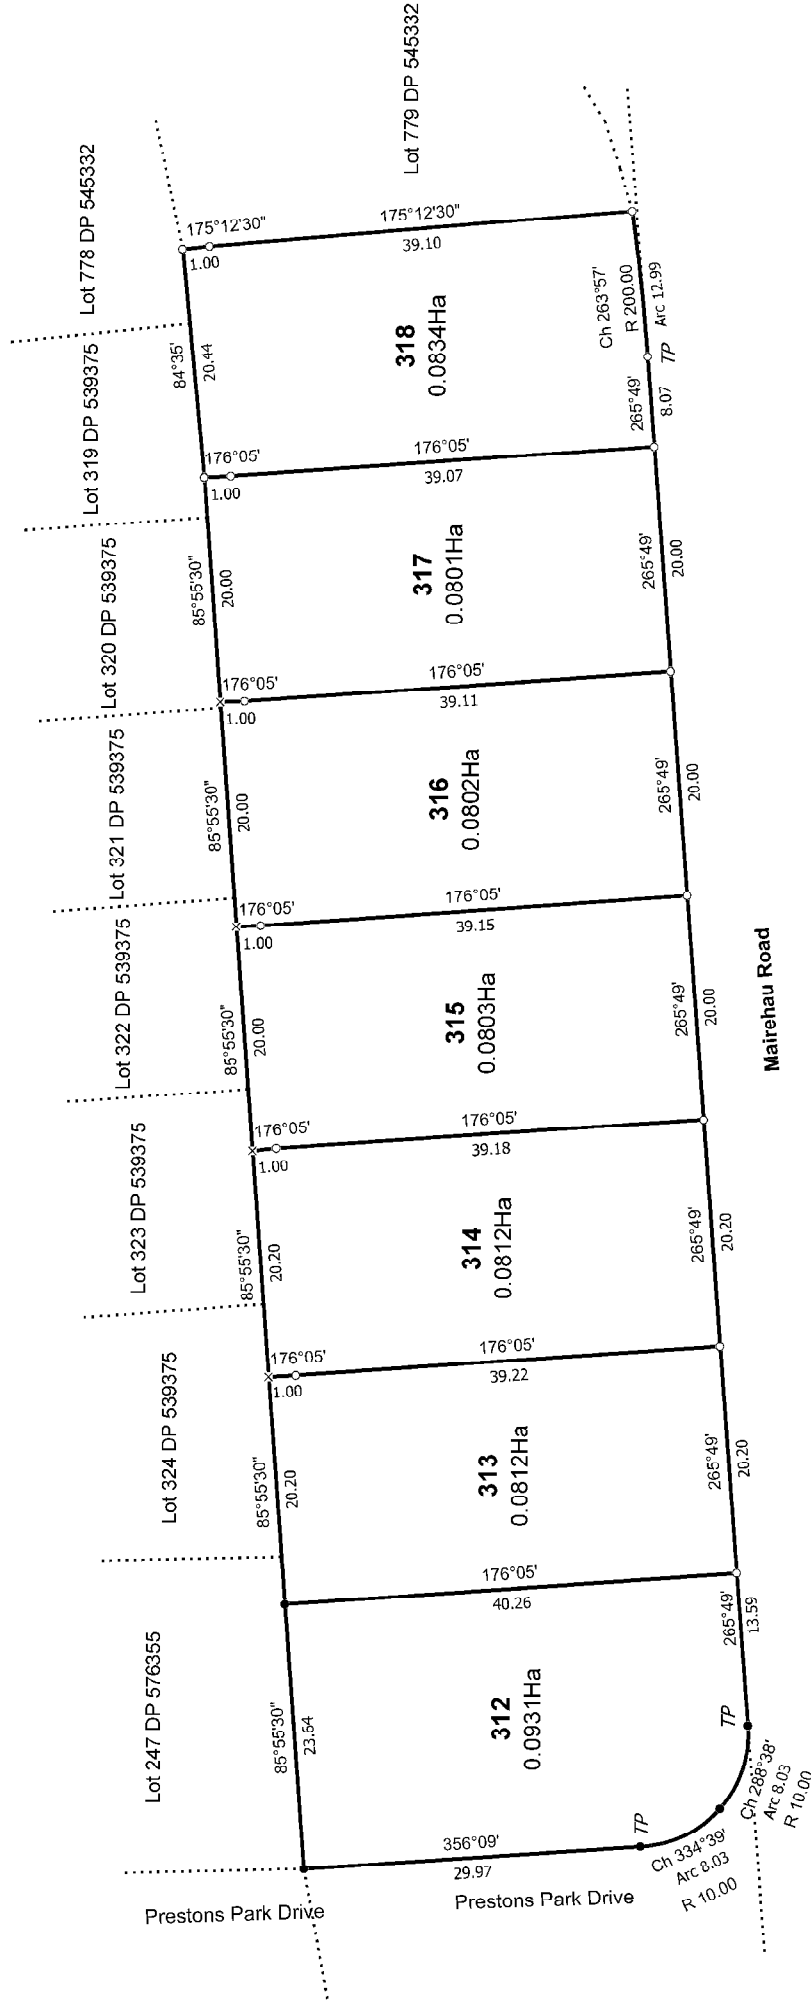

Ref 235361 STAGE 2 S3

T 1/1

Land District: Canterbury

Lots 312-318 Being Subdivision of Lot 4000 DP 576355

Surveyor: Keith Alex Ashby
Firm: Aurecon New Zealand Limited

Title Plan
LT 603127
Approved on: 13/03/2025

Digitally Generated Plan

Generated on: 13/03/2025 09:29am Page 2 of 2